


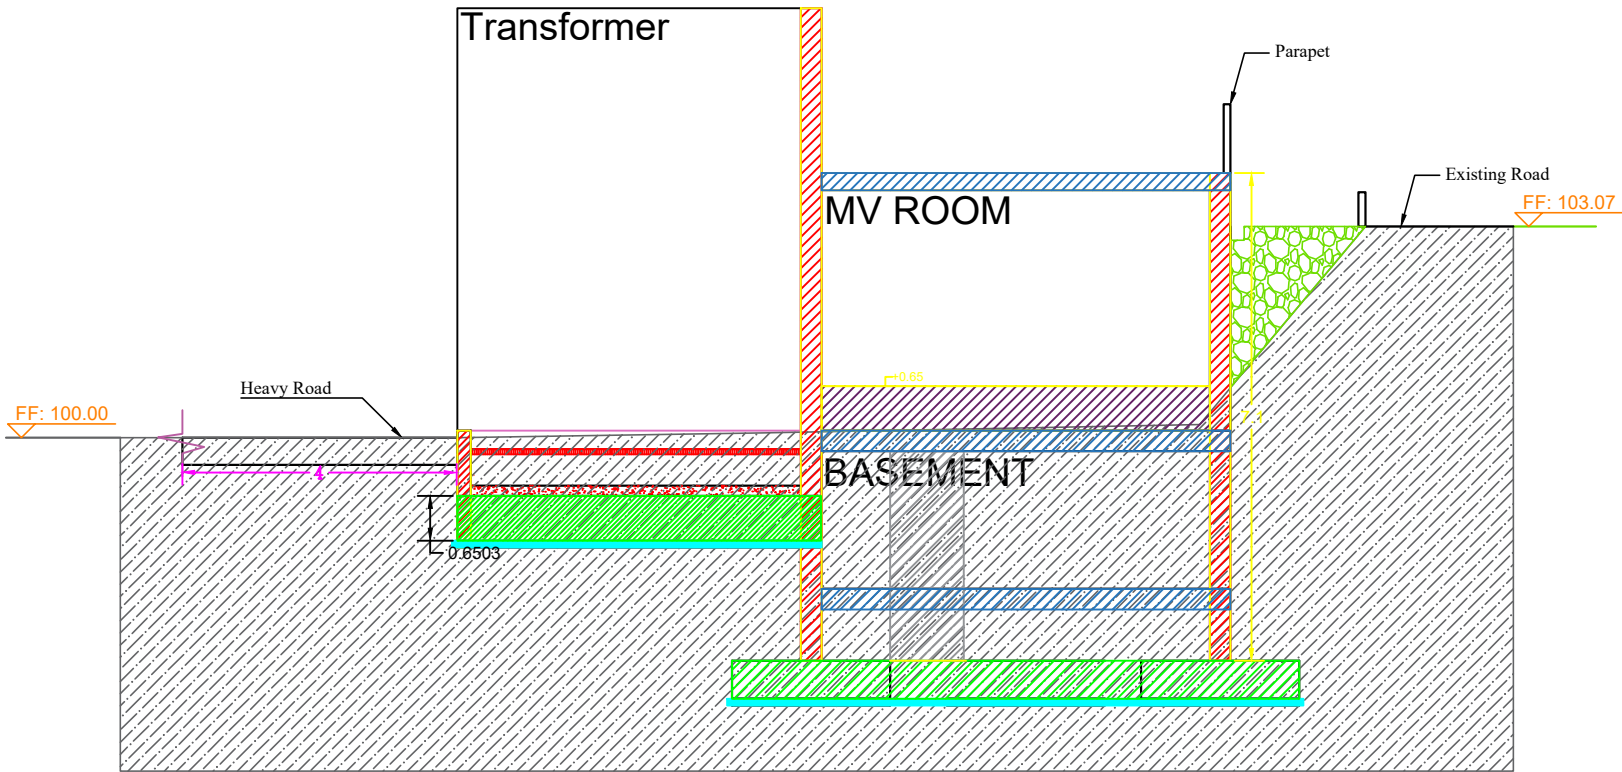

- Backfilling
- Natural ground

REVISIONS				
01	First Submission	16-03-2023	23-03-2023	
Rev. No	DETAILS	DATE PREPARED	DATE CHECKED	STATUS
Owner				
PROJECT				
Dominica Geothermal Development Company LTD				
Consultant				
Scale 1/100		Size A3	Document Title:	
Date		Name	Signature	
16-03-2023		R.M		
23-03-2023		C.Y		
30-03-2023		A.Z		
TRAFALGAR Substation			33/2.2 kV	
Section - 1				
DWG No.			SHEET	REV
DGDC-ARCH-TRAF-SEC-001			1 of 1	01