


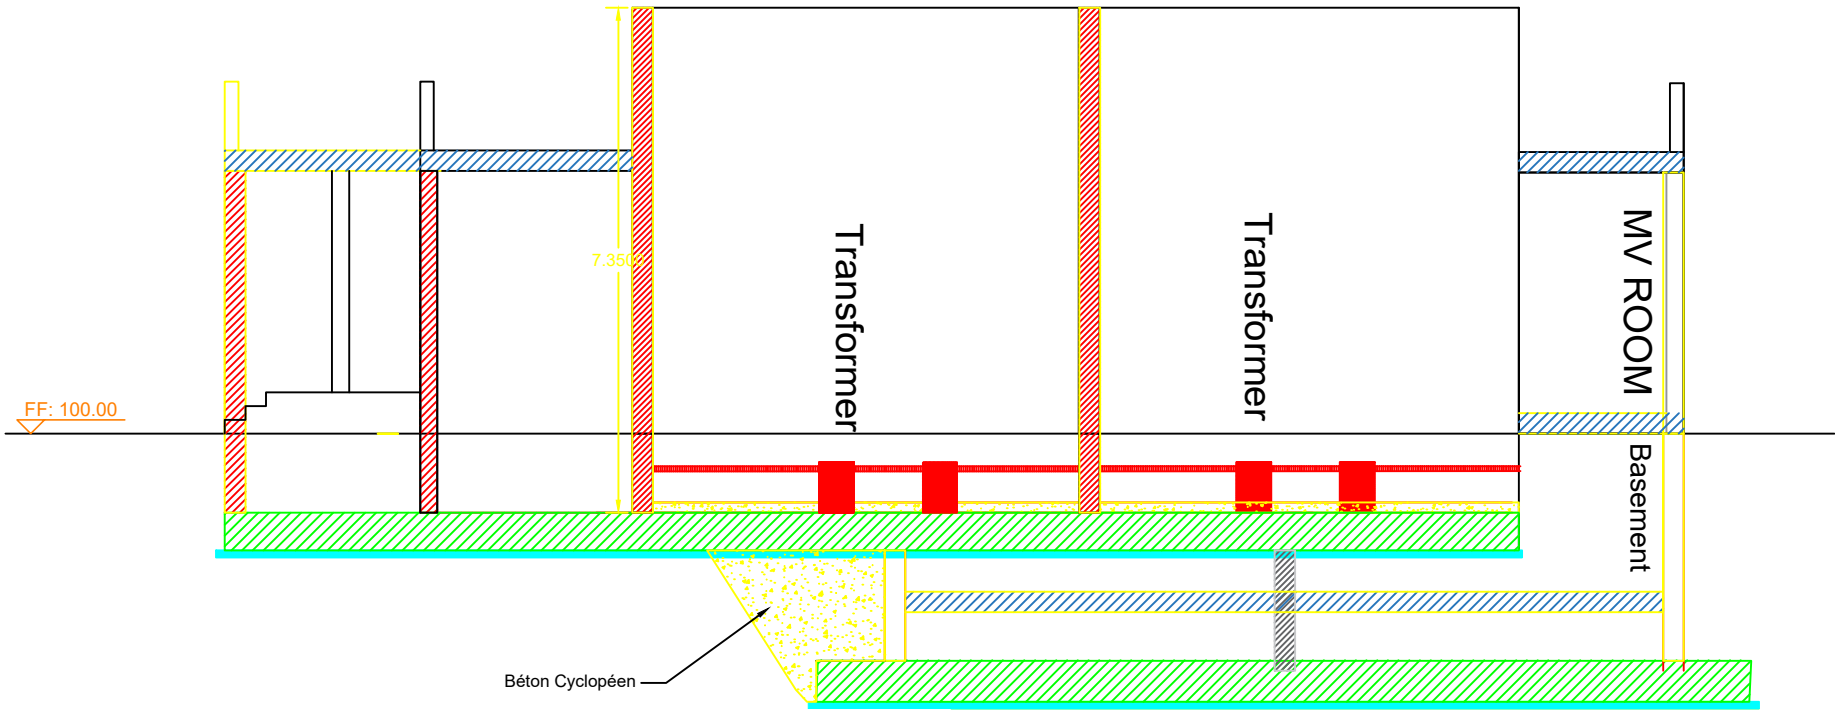

REVISIONS				
01	First Submission	16-03-2023	23-03-2023	
Rev. No	DETAILS	DATE PREPARED	DATE CHECKED	STATUS
Owner				
				
PROJECT				
Dominica Geothermal Development Company LTD				
Consultant				
				
Scale 1/100 Size A3				
Document Title:				
TRAFALGAR Substation				
33/2.2 kV				
Section - 2				
DWG No.		SHEET	REV	
DGDC-ARCH-TRAF-SEC-002		1 of 1	01	