


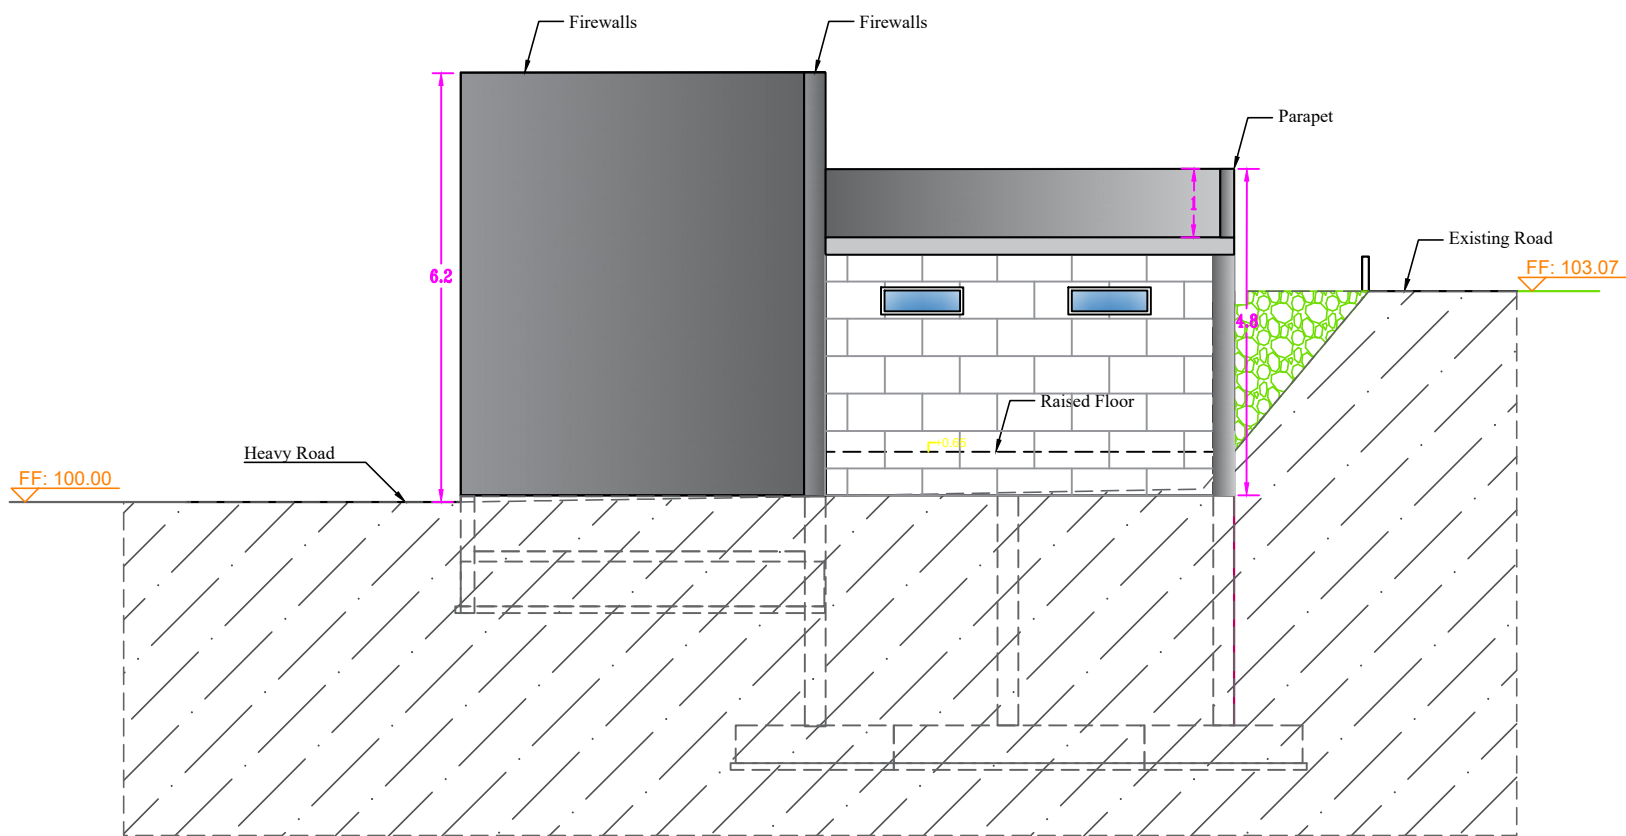

REVISIONS				
	01	First Submission	16-03-2023	23-03-2023
	Rev. No	DETAILS	DATE PREPARED	DATE CHECKED
Owner				
Dominica Geothermal Development Company Limited Powering a New Generation				
PROJECT				
Dominica Geothermal Development Company LTD				
Consultant				
SOFRECO				
Scale 1/100 Size A3				
	Date	Name	Signature	Document Title:
	16-03-2023	R.M		TRAFALGAR Substation
	23-03-2023	C.Y		33/2.2 kV
	30-03-2023	A.Z		Elevation - 1
				DWG No. DGDC-ARCH-TRAF-ELEV-001
		SHEET	REV	
		1 of 1	01	