


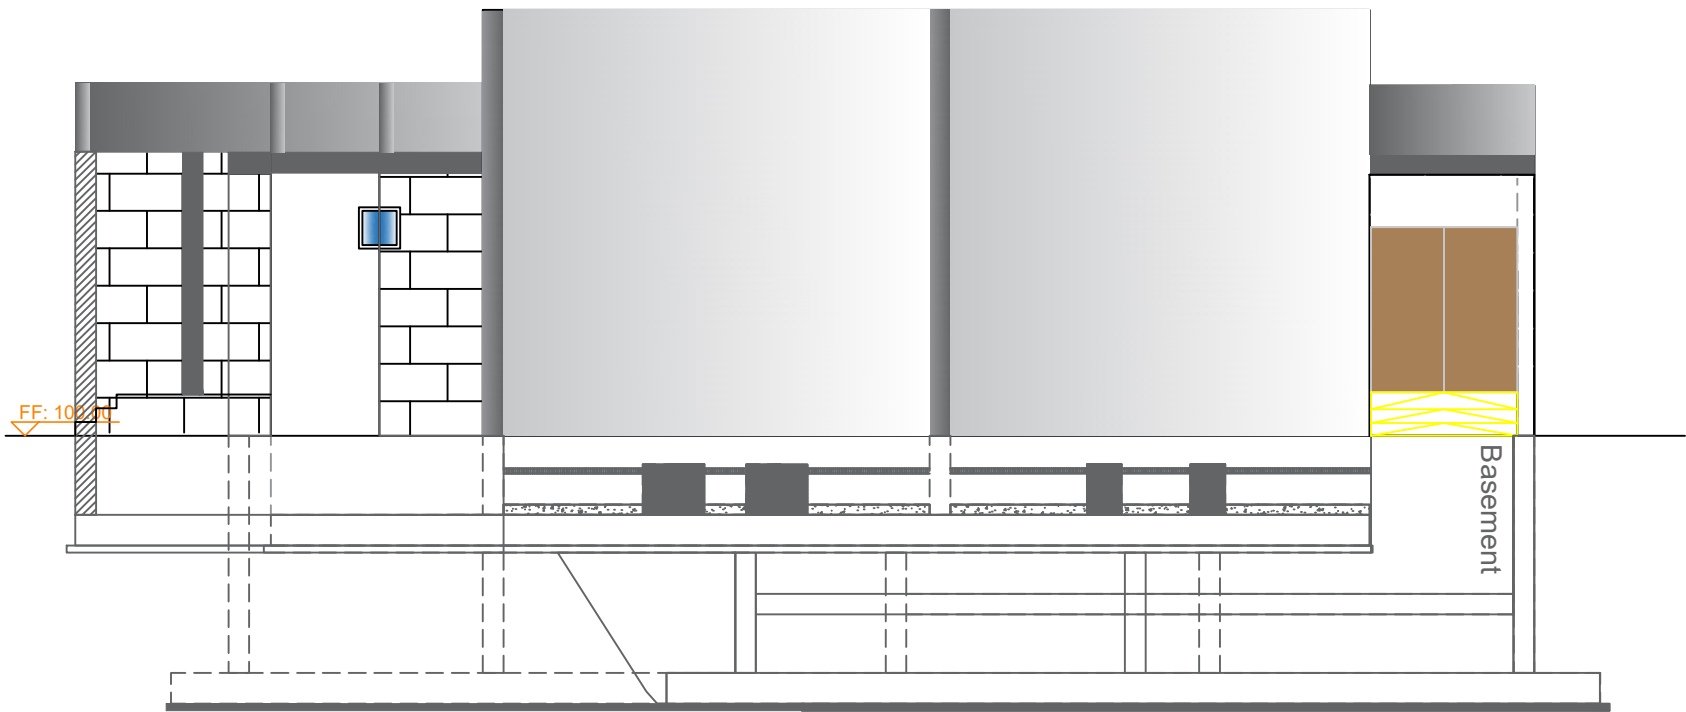

REVISIONS				
	01	First Submission	16-03-2023	23-03-2023
	Rev. No	DETAILS	DATE PREPARED	DATE CHECKED
Owner				
				
PROJECT				
Dominica Geothermal Development Company LTD				
Consultant				
				
Scale 1/100 Size A3				
Document Title:				
TRAFALGAR Substation				
33/2.2 kV				
Elevation - 2				
DWG No.			SHEET	REV
DGDC-ARCH-TRAF-ELEV-002			1 of 1	01
Date Name Signature				
Prepared	16-03-2023	R.M		
Checked	23-03-2023	C.Y		
Approved	30-03-2023	A.Z		