


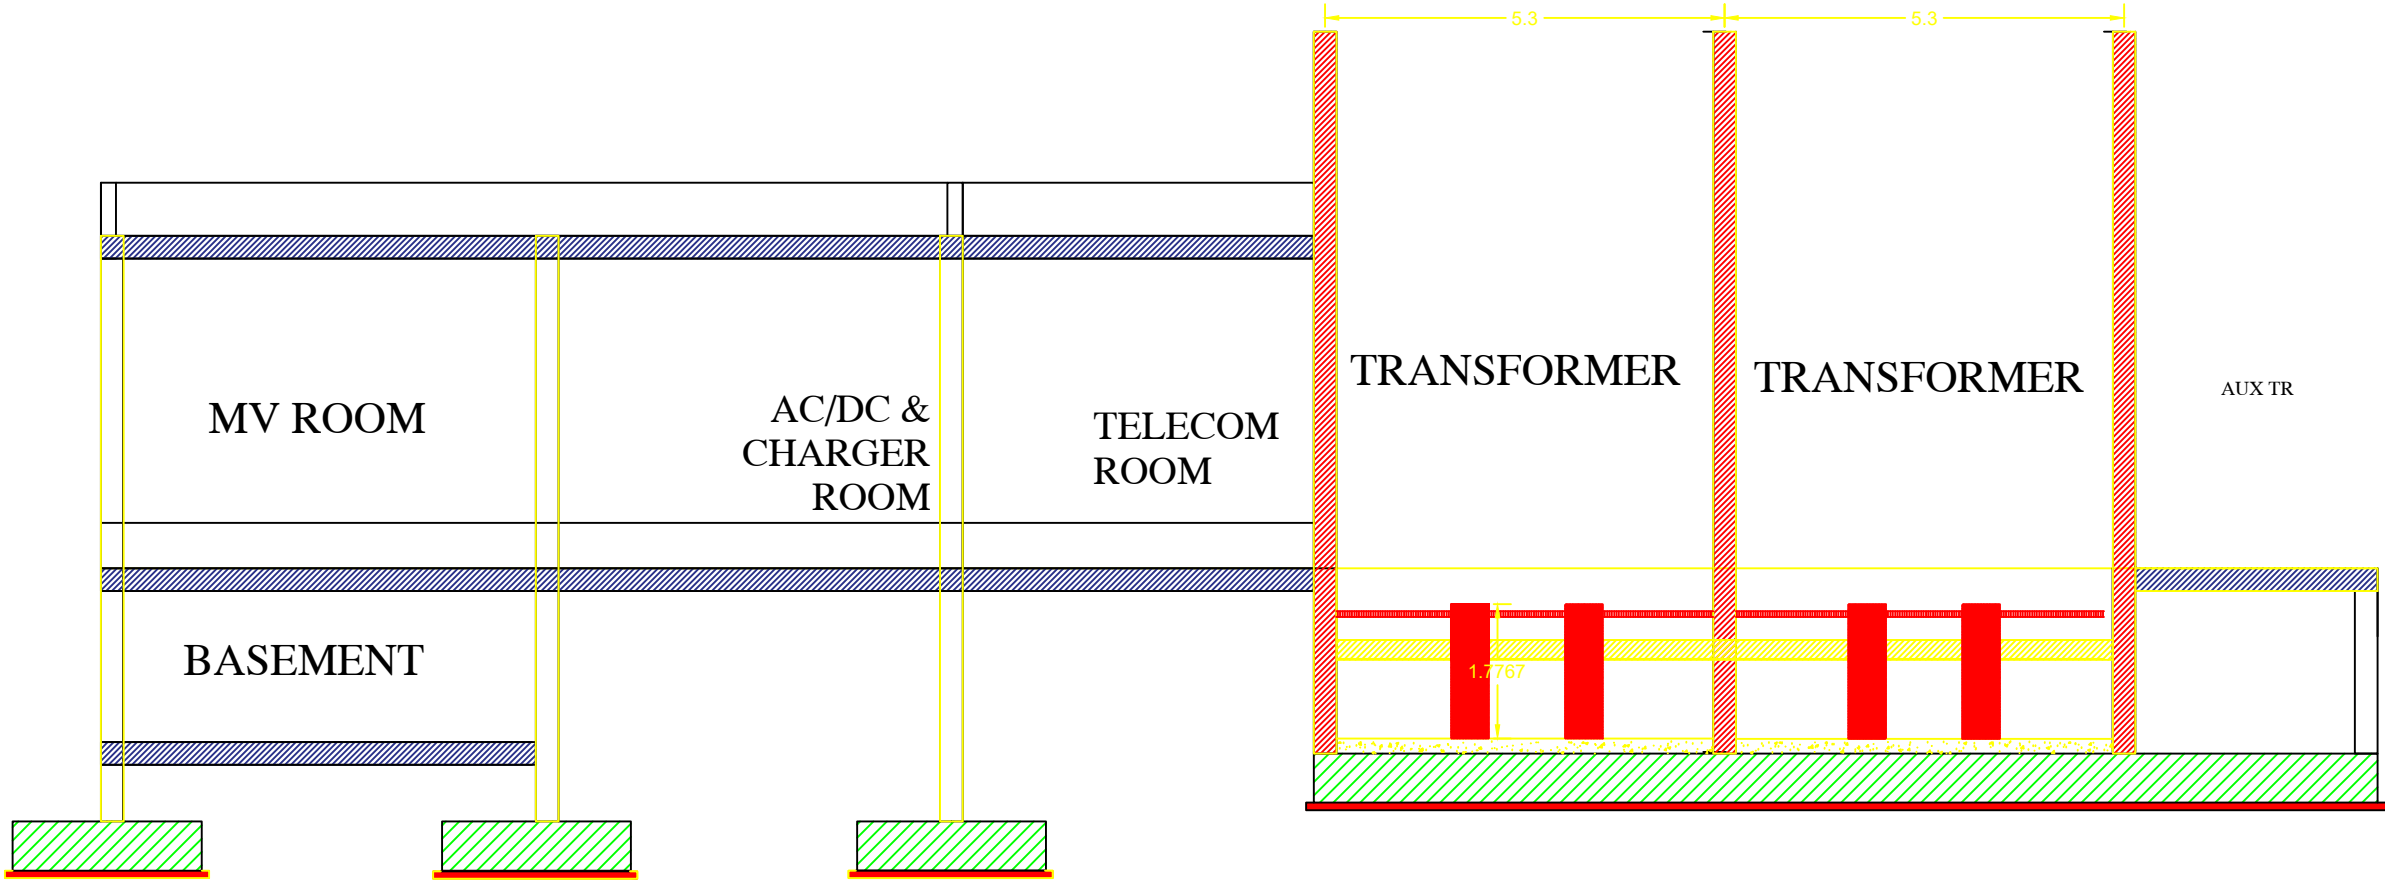

REVISIONS				
	01	First Submission	16-03-2023	23-03-2023
	Rev. No.	DETAILS	DATE PREPARED	DATE CHECKED STATUS
Owner				
				
PROJECT				
Dominica Geothermal Development Company LTD				
Consultant				
				
Scale 1/100 Size A2				
	Date	Name	Signature	Document Title:
	Prepared 16-03-2023	R.M		PADU Substation 33/11 kV
	Checked 23-03-2023	C.Y		Section - 2
	Approved 30-03-2023	A.Z		DWG No. DGDC-ARCH-PADU-SEC-002
		SHEET	REV	
		1 of 1	01	