


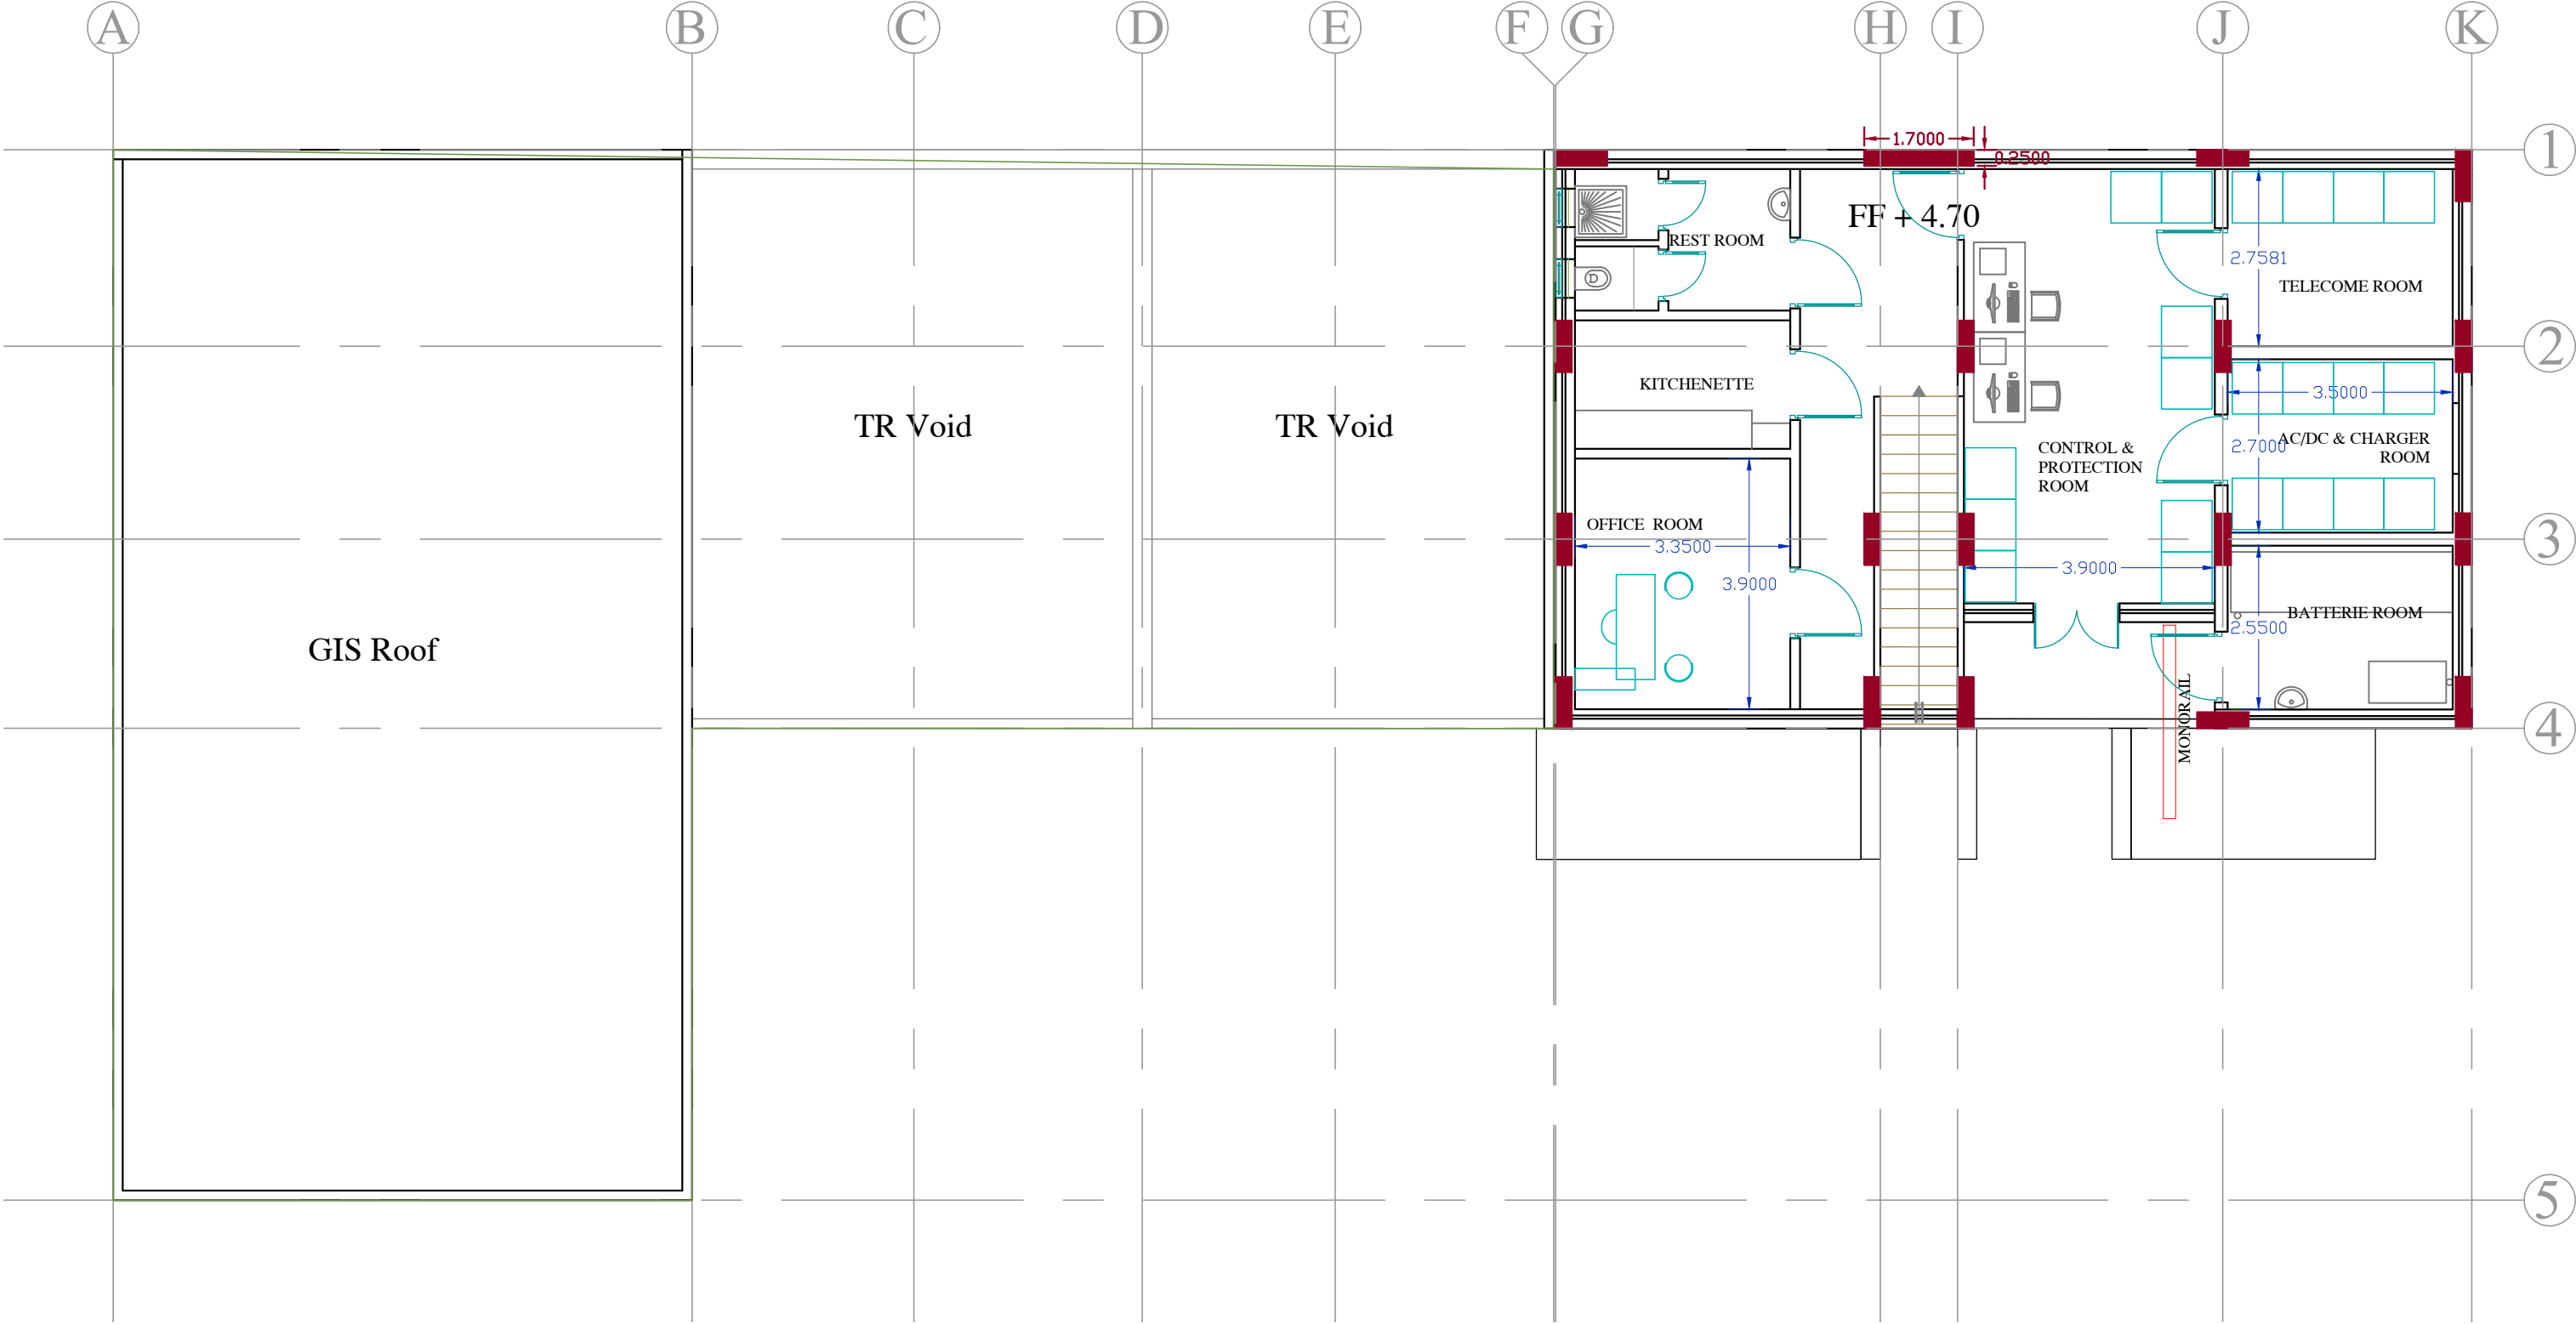

REVISIONS				
	01	First Submission	16-03-2023	23-03-2023
	Rev. No.	DETAILS	DATE PREPARED	DATE CHECKED STATUS
Owner				
				
PROJECT				
Dominica Geothermal Development Company LTD				
Consultant				
				
Scale 1/100 Size A2				
Date	Name	Signature	Document Title:	
			Fond Cole Substation 60/23/11 kV	
Prepared	16-03-2023	R.M	First Floor	
Checked	23-03-2023	C.Y	DWG No. DGDG-ARCH-FC-LAY-002	
Approved	30-03-2023	A.Z	SHEET REV 1 of 1 01	