


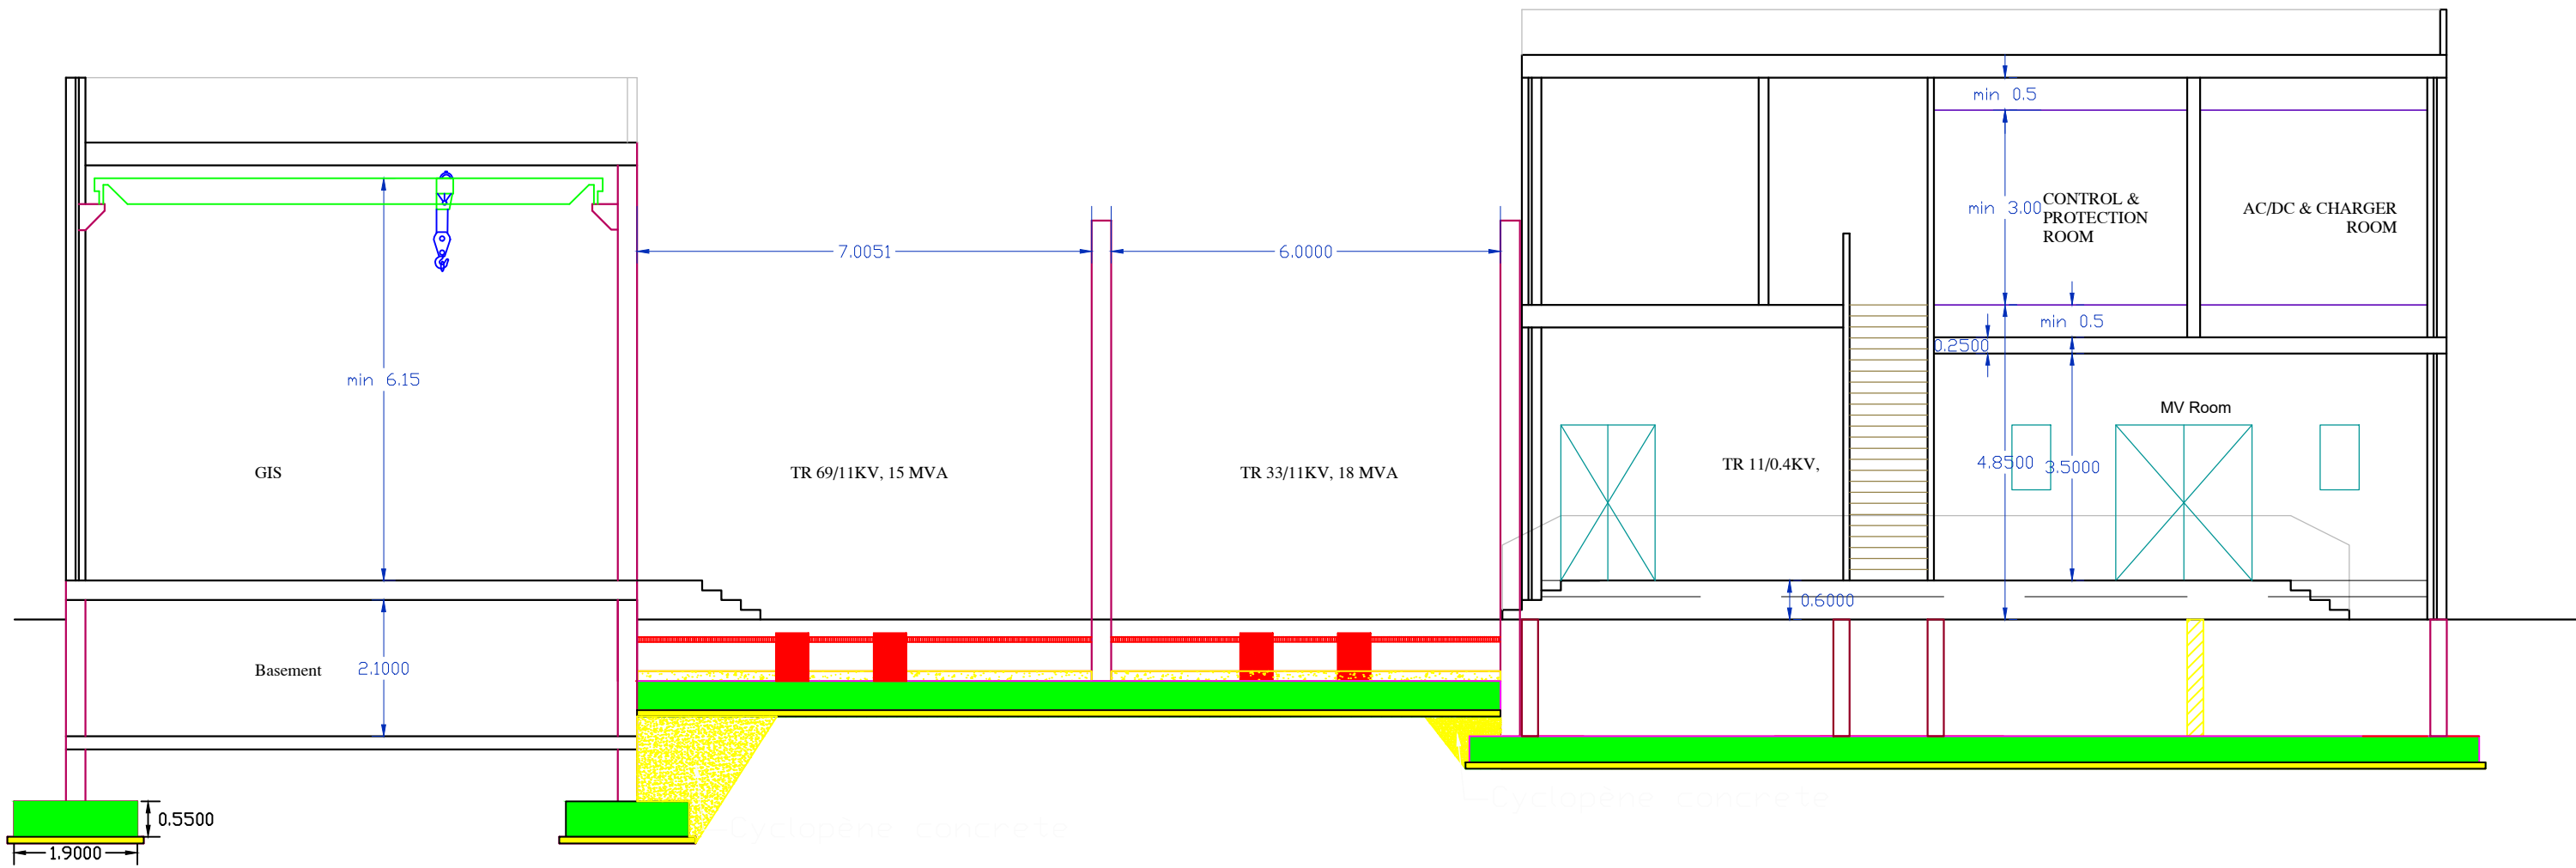

REVISIONS				
	01	First Submission	16-03-2023	23-03-2023
	Rev. No.	DETAILS	DATE PREPARED	DATE CHECKED
Owner				
				
PROJECT				
Dominica Geothermal Development Company LTD				
Consultant				
				
Scale 1/100 Size A2				
Date Name Signature				Document Title:
Prepared 16-03-2023 R.M.				Fond Cole Substation 69/33/11 KV
Checked 23-03-2023 C.Y.				Section A
Approved 30-03-2023 A.Z.				DWG No. SHEET REV
DGGC-ARCH-FC-SEC-001				1 of 1 01