


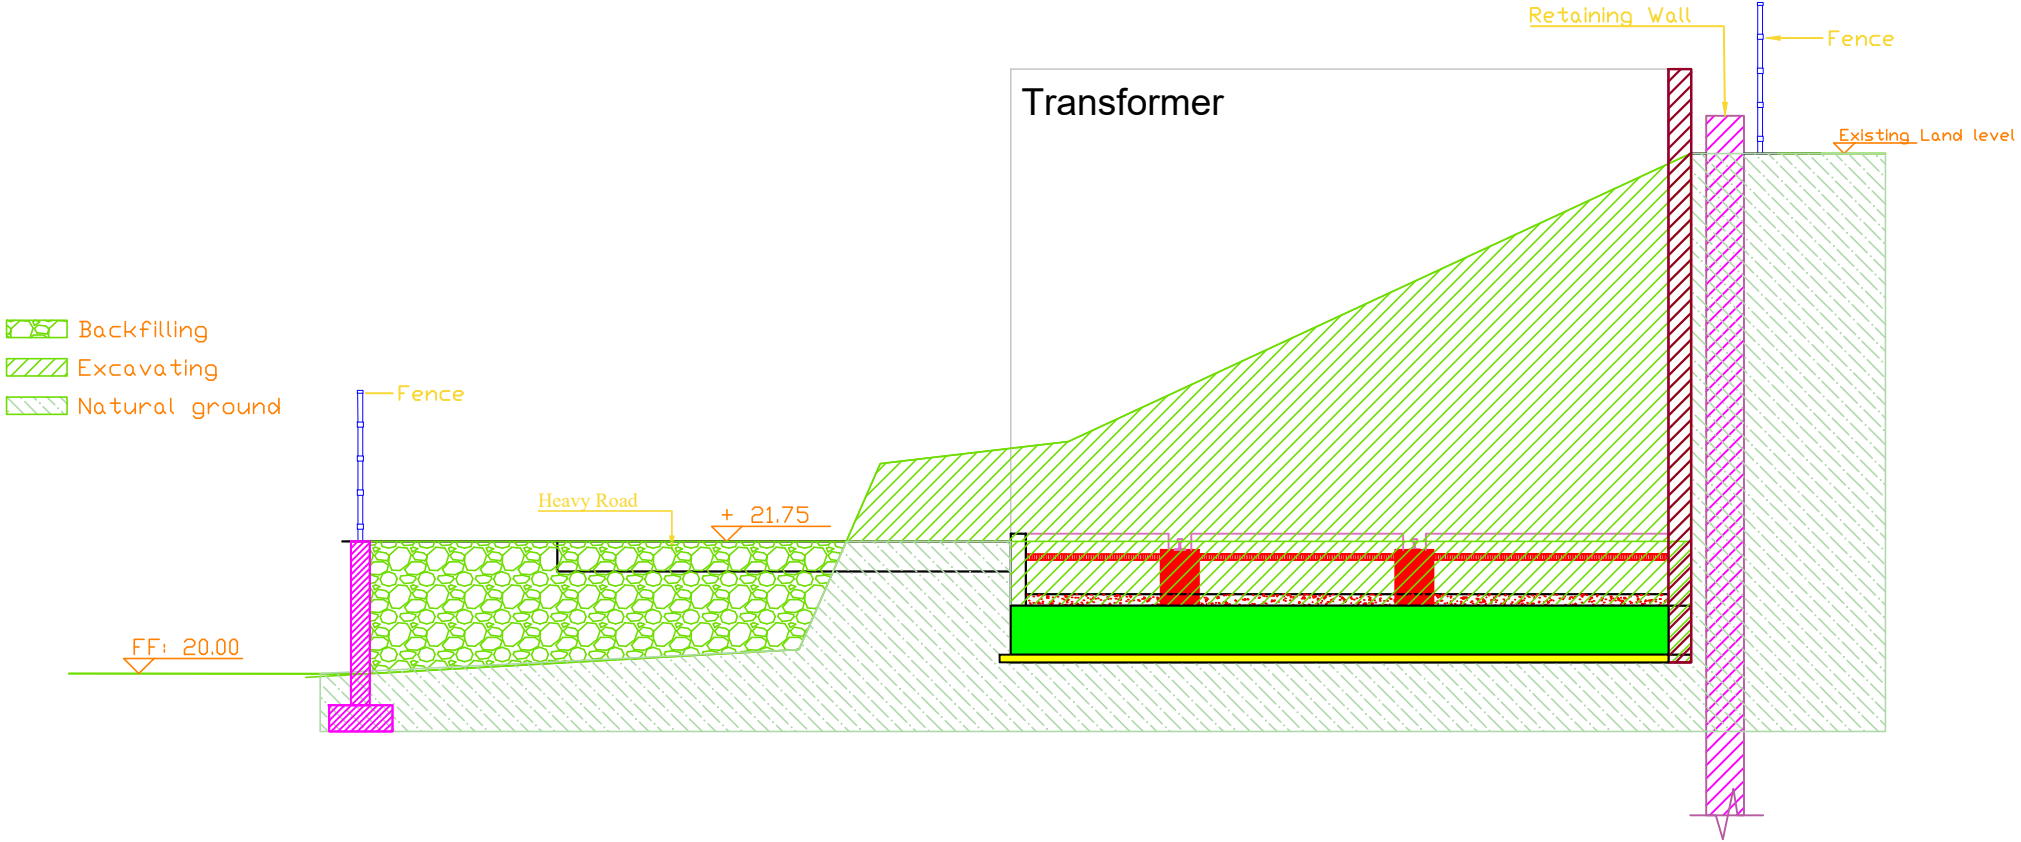

REVISIONS				
01	First Submission	16-03-2023	23-03-2023	
Rev. No	DETAILS	DATE PREPARED	DATE CHECKED	STATUS
Owner				
 Dominica Geothermal Development Company Limited A Private & Public Corporation				
PROJECT				
Dominica Geothermal Development Company LTD				
Consultant				
				
Scale	1/100	Size	A2	Document Title:
	Date	Name	Signature	Fond Cole Substation 69/33/11 kV
Prepared	16-03-2023	R.M		Section B
Checked	23-03-2023	C.Y		DWG No.
Approved	30-03-2023	A.Z		DGDC-ARCH-FC-SEC-002
			SHEET	REV
			1 of 1	01