


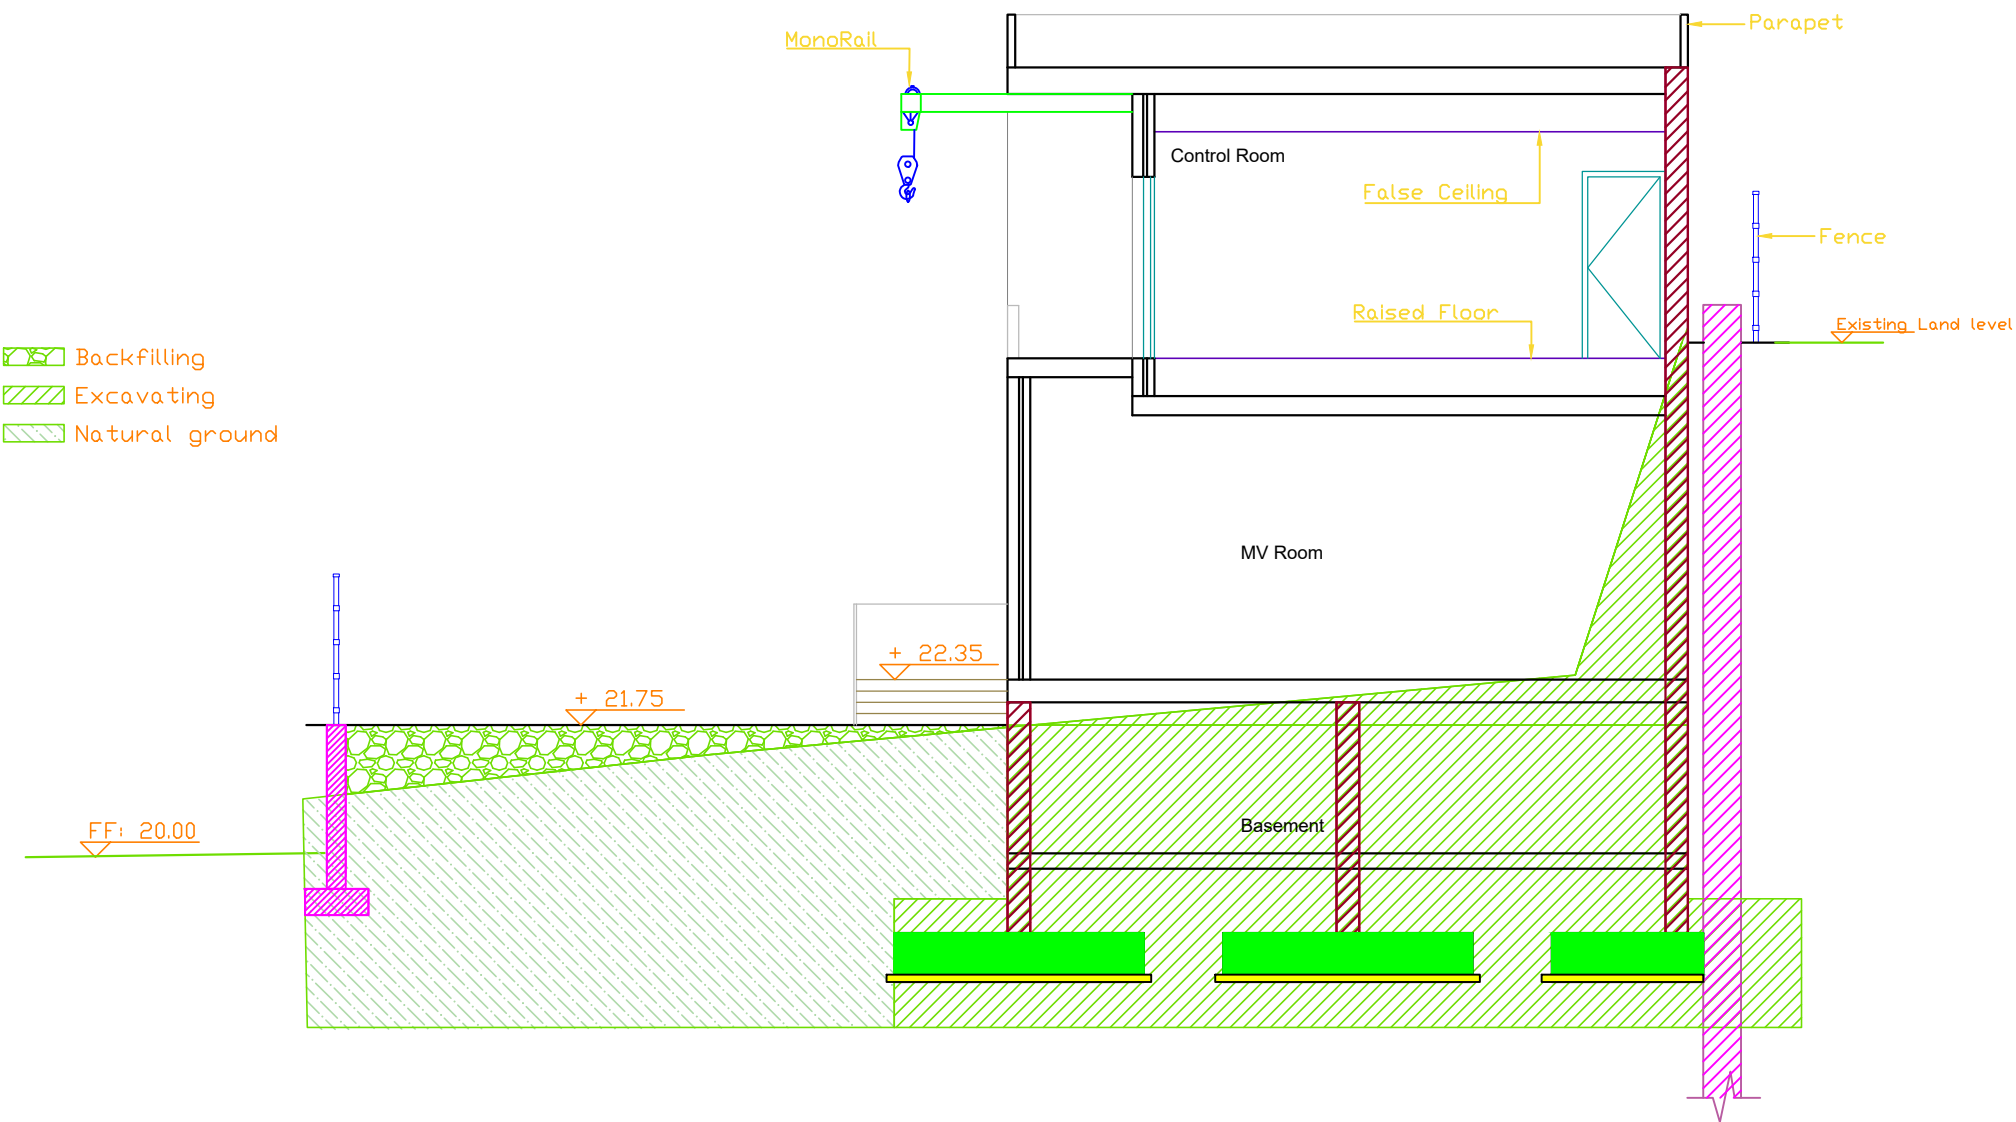

REVISIONS				
01	First Submission	16-03-2023	23-03-2023	
Rev. No.	DETAILS	DATE PREPARED	DATE CHECKED	STATUS
Owner				
				
PROJECT				
Dominica Geothermal Development Company LTD				
Consultant				
				
Scale 1/100 Size A2				Document Title:
	Date	Name	Signature	Fond Cole Substation 69/23/11 kV
Prepared	16-03-2023	R.M		Section C
Checked	23-03-2023	C.Y		DWG No.
Approved	30-03-2023	A.Z		DGDC-ARCH-FC-SEC-003
				SHEET REV
				1 of 1 01