


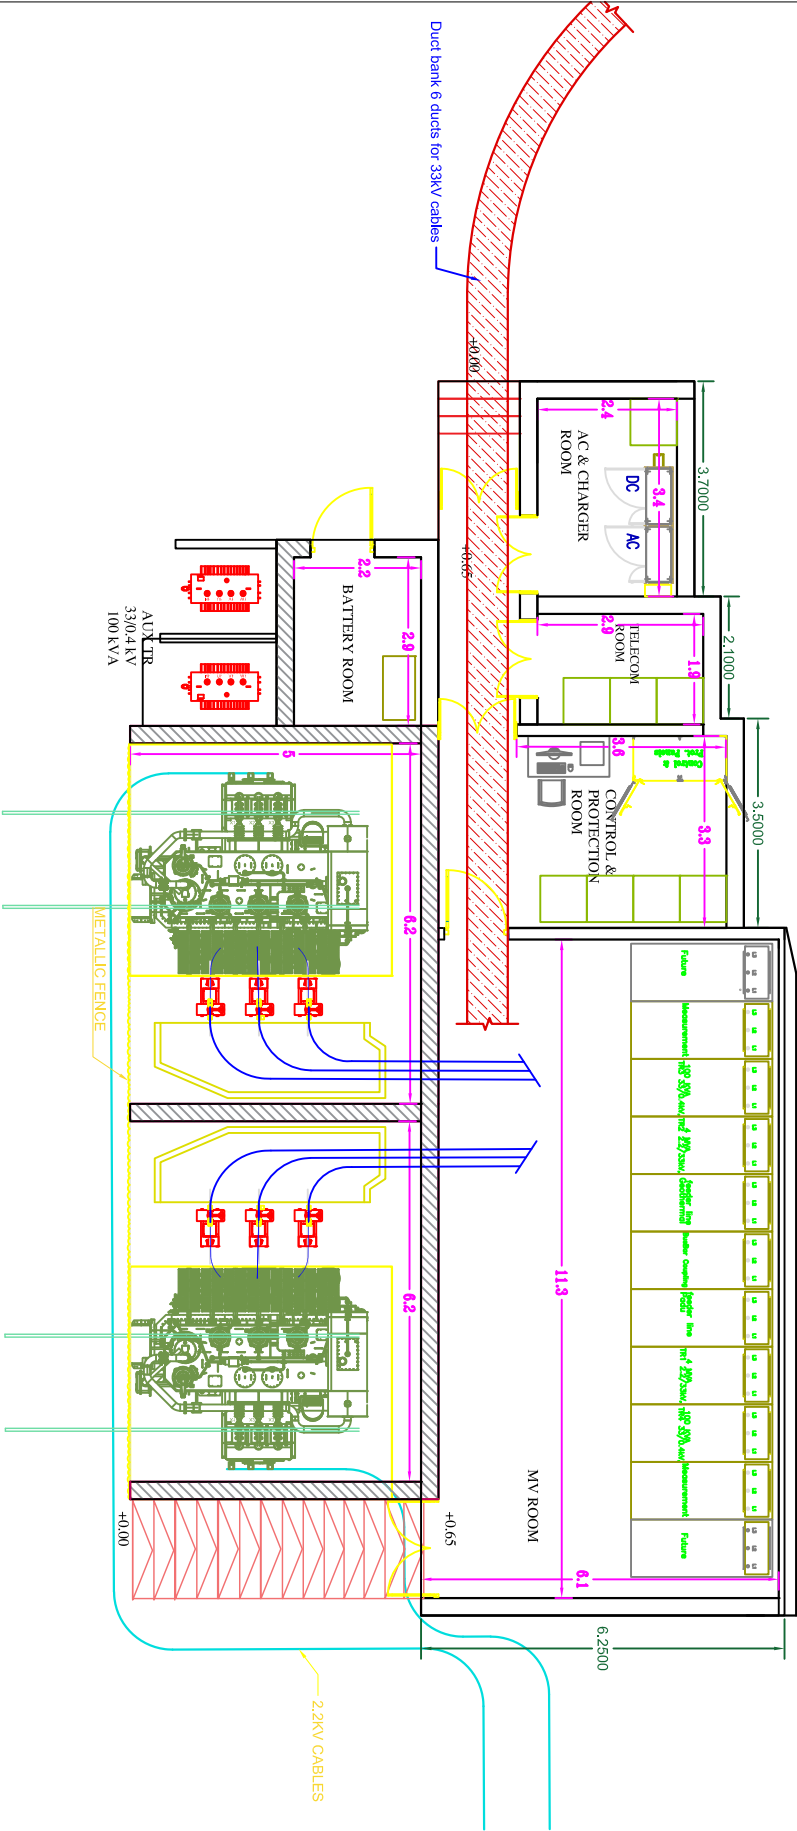

REVISIONS				
Rev. No.	DATE	PREPARED	CHECKED	STATUS
01	16-03-2023			
FMT SUBMITTAL				
01	16-03-2023			
DETAILS				



PROJECT

Dominica Geothermal Development Company LTD

Consultant



Scale	1/100	Size	A3	Document Title:
Date		Name	Signature	TRAFALGAR Substation
Prepared	16-03-2023	R.M		Architectural Plan
Checked	23-03-2023	C.Y		
Approved	30-03-2023	A.Z		
DWG No.				DDG-040CH-TRAF-LA-001
				SHEET REV
				1 of 1 01