



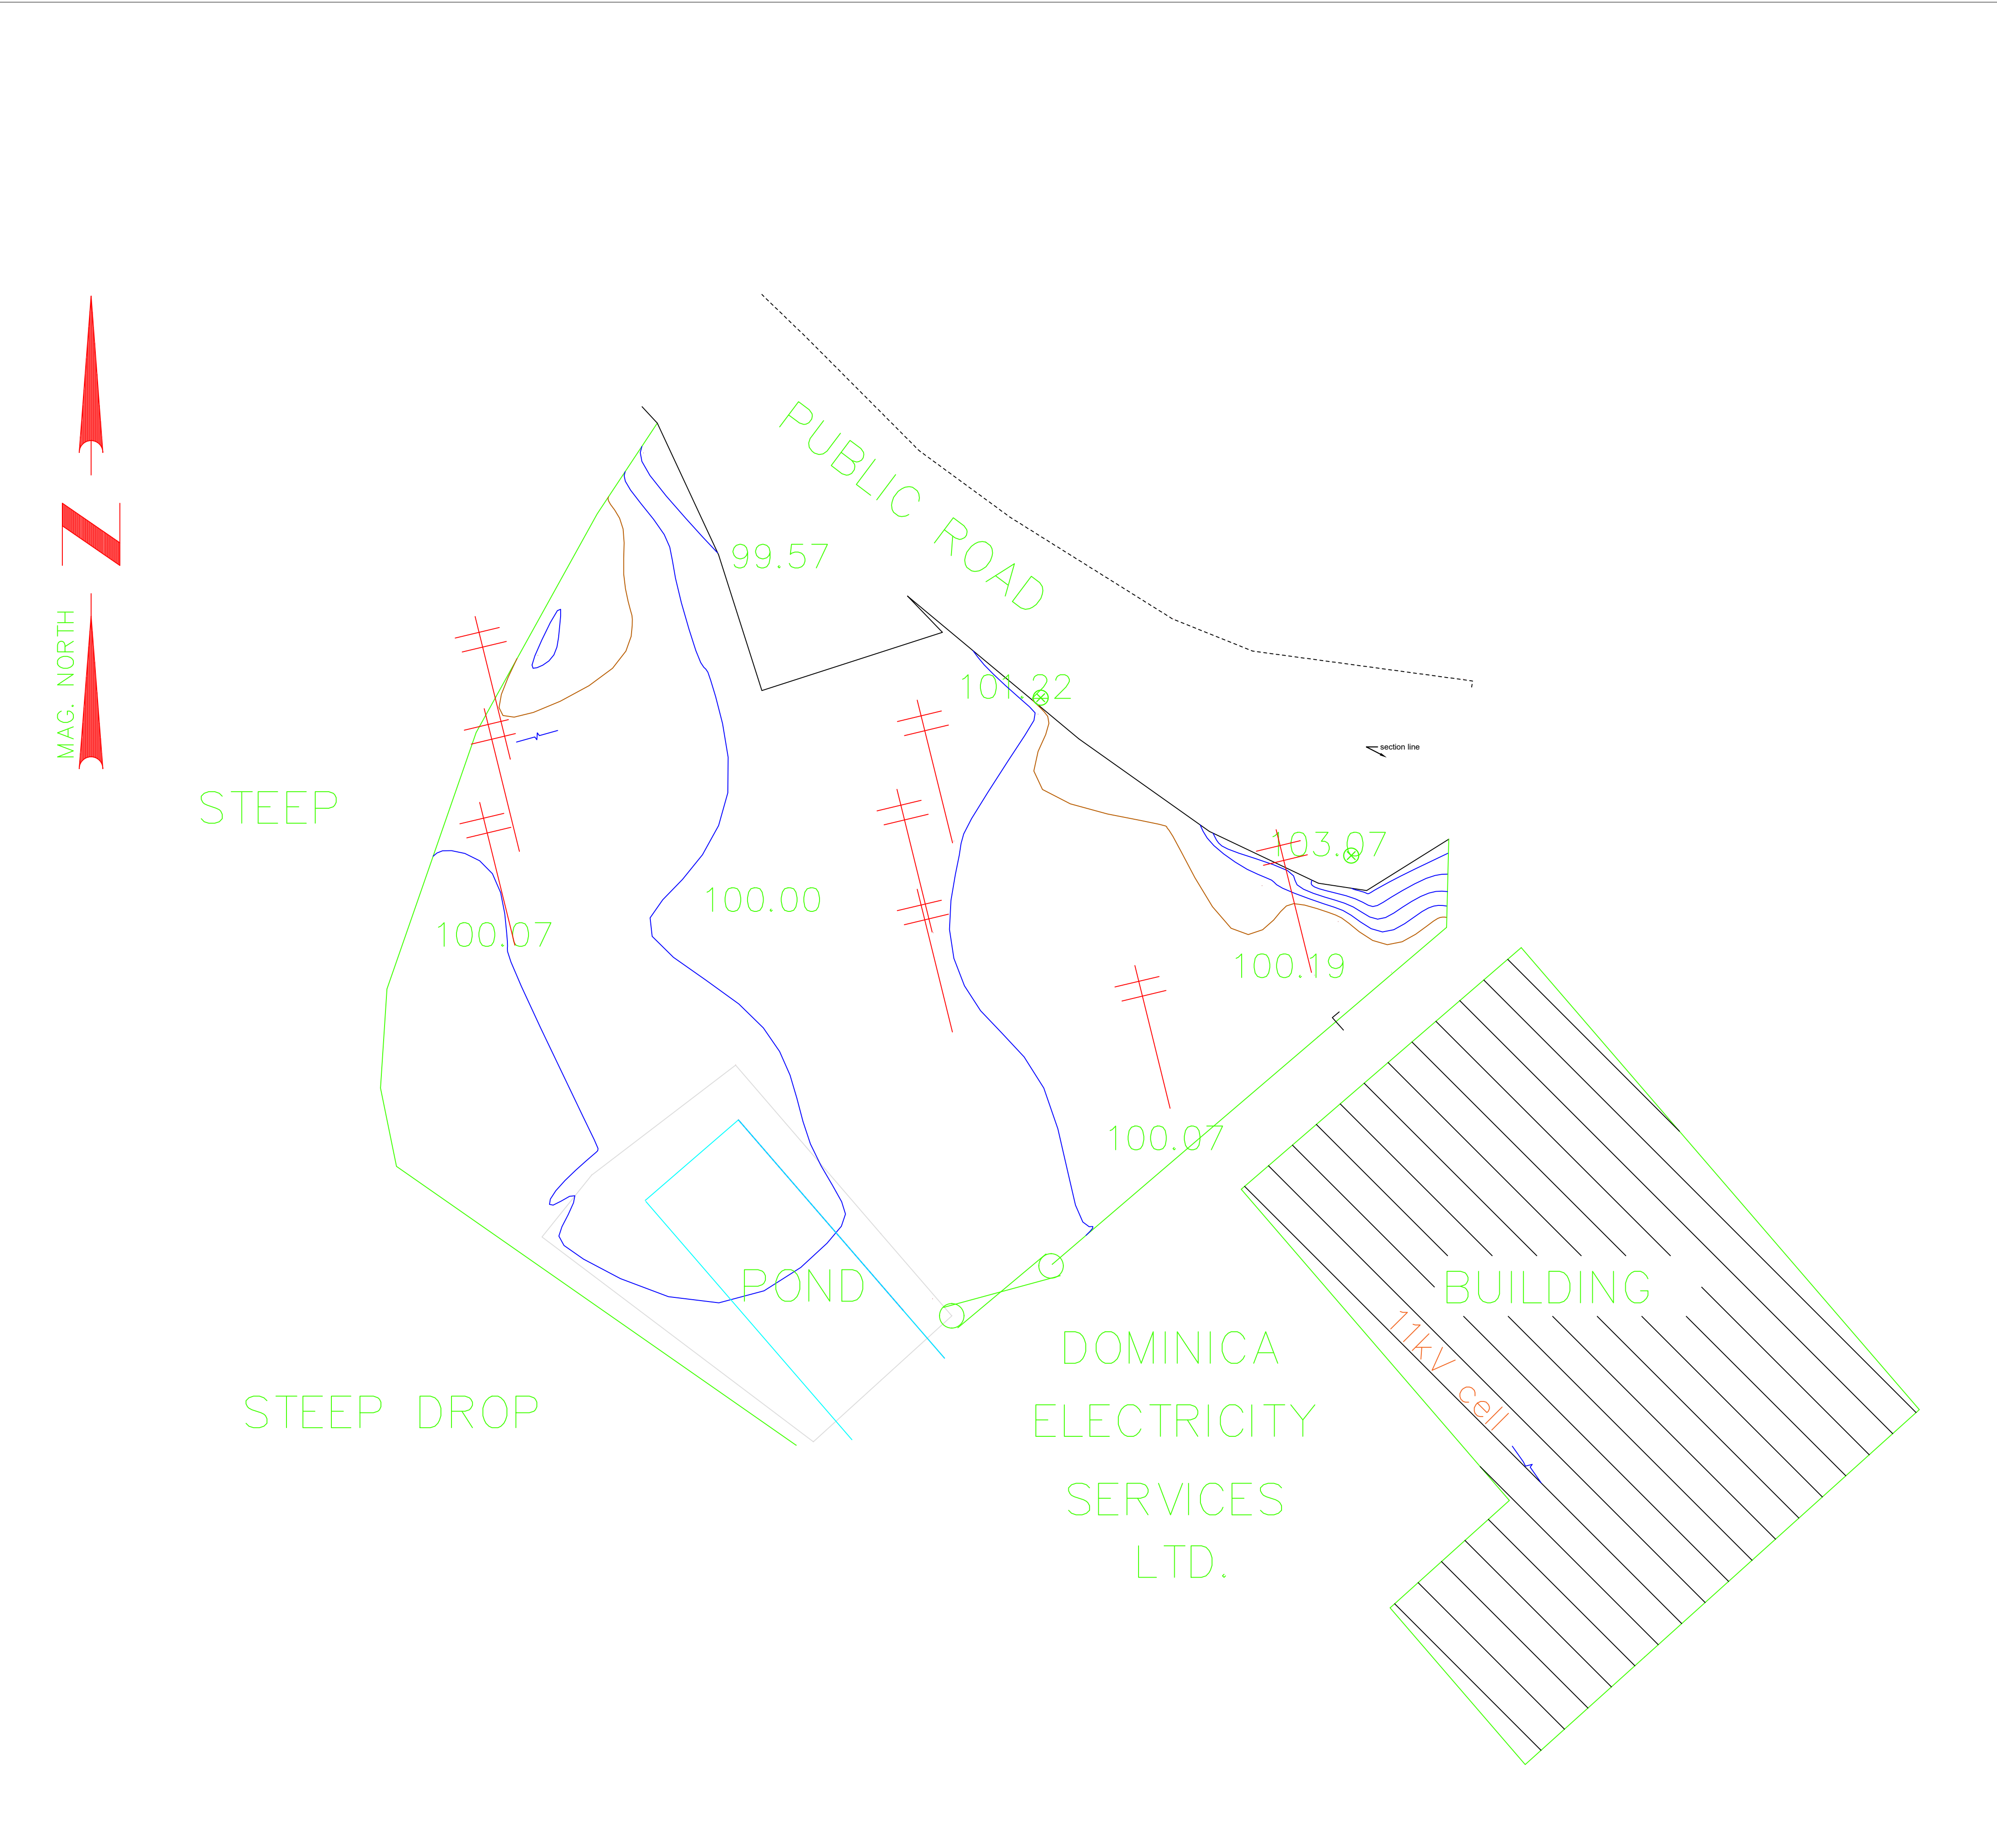

REVISIONS			
01	First Submission	16-03-2023	23-03-2023
Rev. No	DETAILS	DATE PREPARED	DATE CHECKED STATUS
Owner			
 Dominica Geothermal Development Company Limited <i>Powering a New Generation...</i>			
PROJECT			
Dominica Geothermal Development Company LTD			
Consultant			
			
Scale 1/100 Size A1		Document Title:	
Date	Name	TRAFALGAR Substation	
Prepared	16-03-2023	33/2.2 kV	
Checked	23-03-2023	Topographic Survey	
Approved	30-03-2023	DWG No.	SHEET REV
		DGDC-TOPOT-TRAF-SURVEY-001	1 of 1 01

CONTOUR INTERVAL: 0.6M

SCALE 1CM=10m

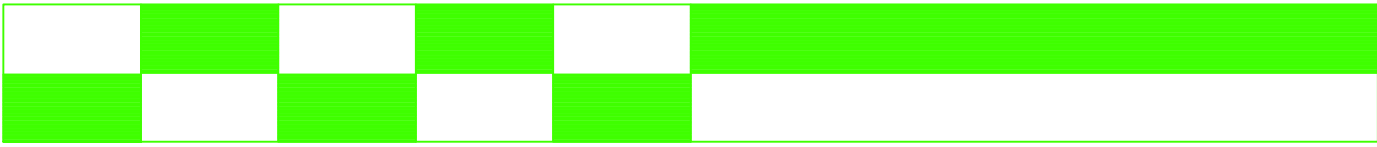

LEGEND

HIGH TENSION POLE

CROSS

GATE

