

LEGEND

HIGH TENSION POLE

TRANSFORMER

CROSS


GATE



DATUM: ASSUMED

CONTOUR INTERVAL: 0.6M

SCALE 1CM=10m

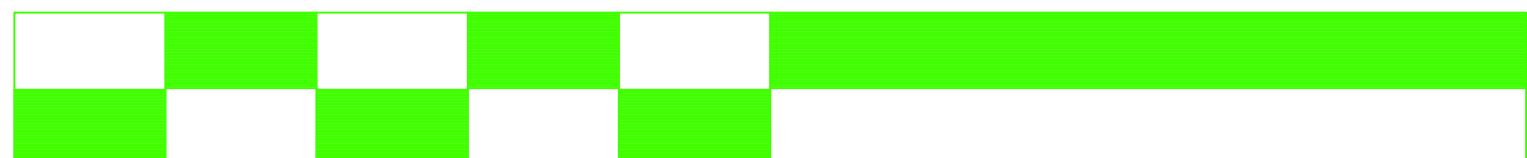


0 5 10

DATUM: ASSUMED

CONTOUR INTERVAL: 0.6M

SCALE 1CM=10m

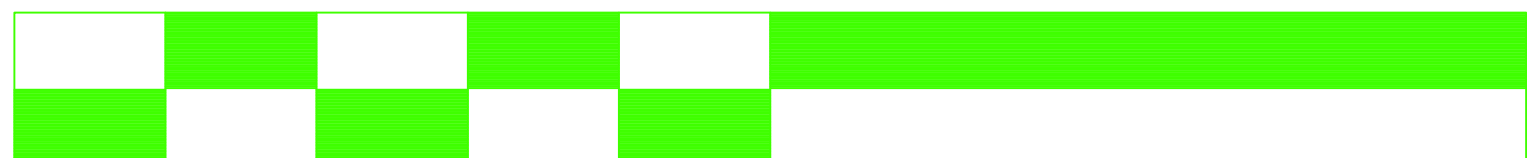


0 5 10


DATUM: ASSUMED

CONTOUR INTERVAL: 0.6M

SCALE 1CM=10m

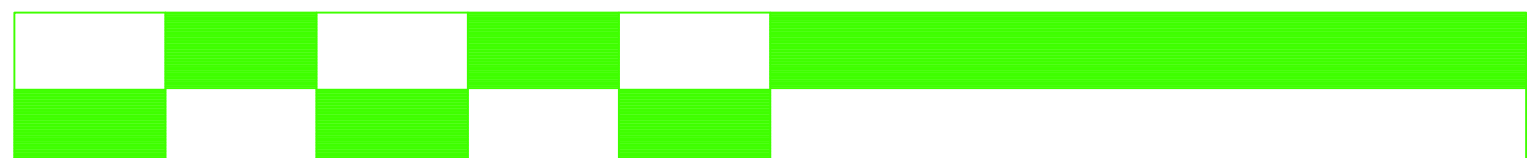

0 5 10

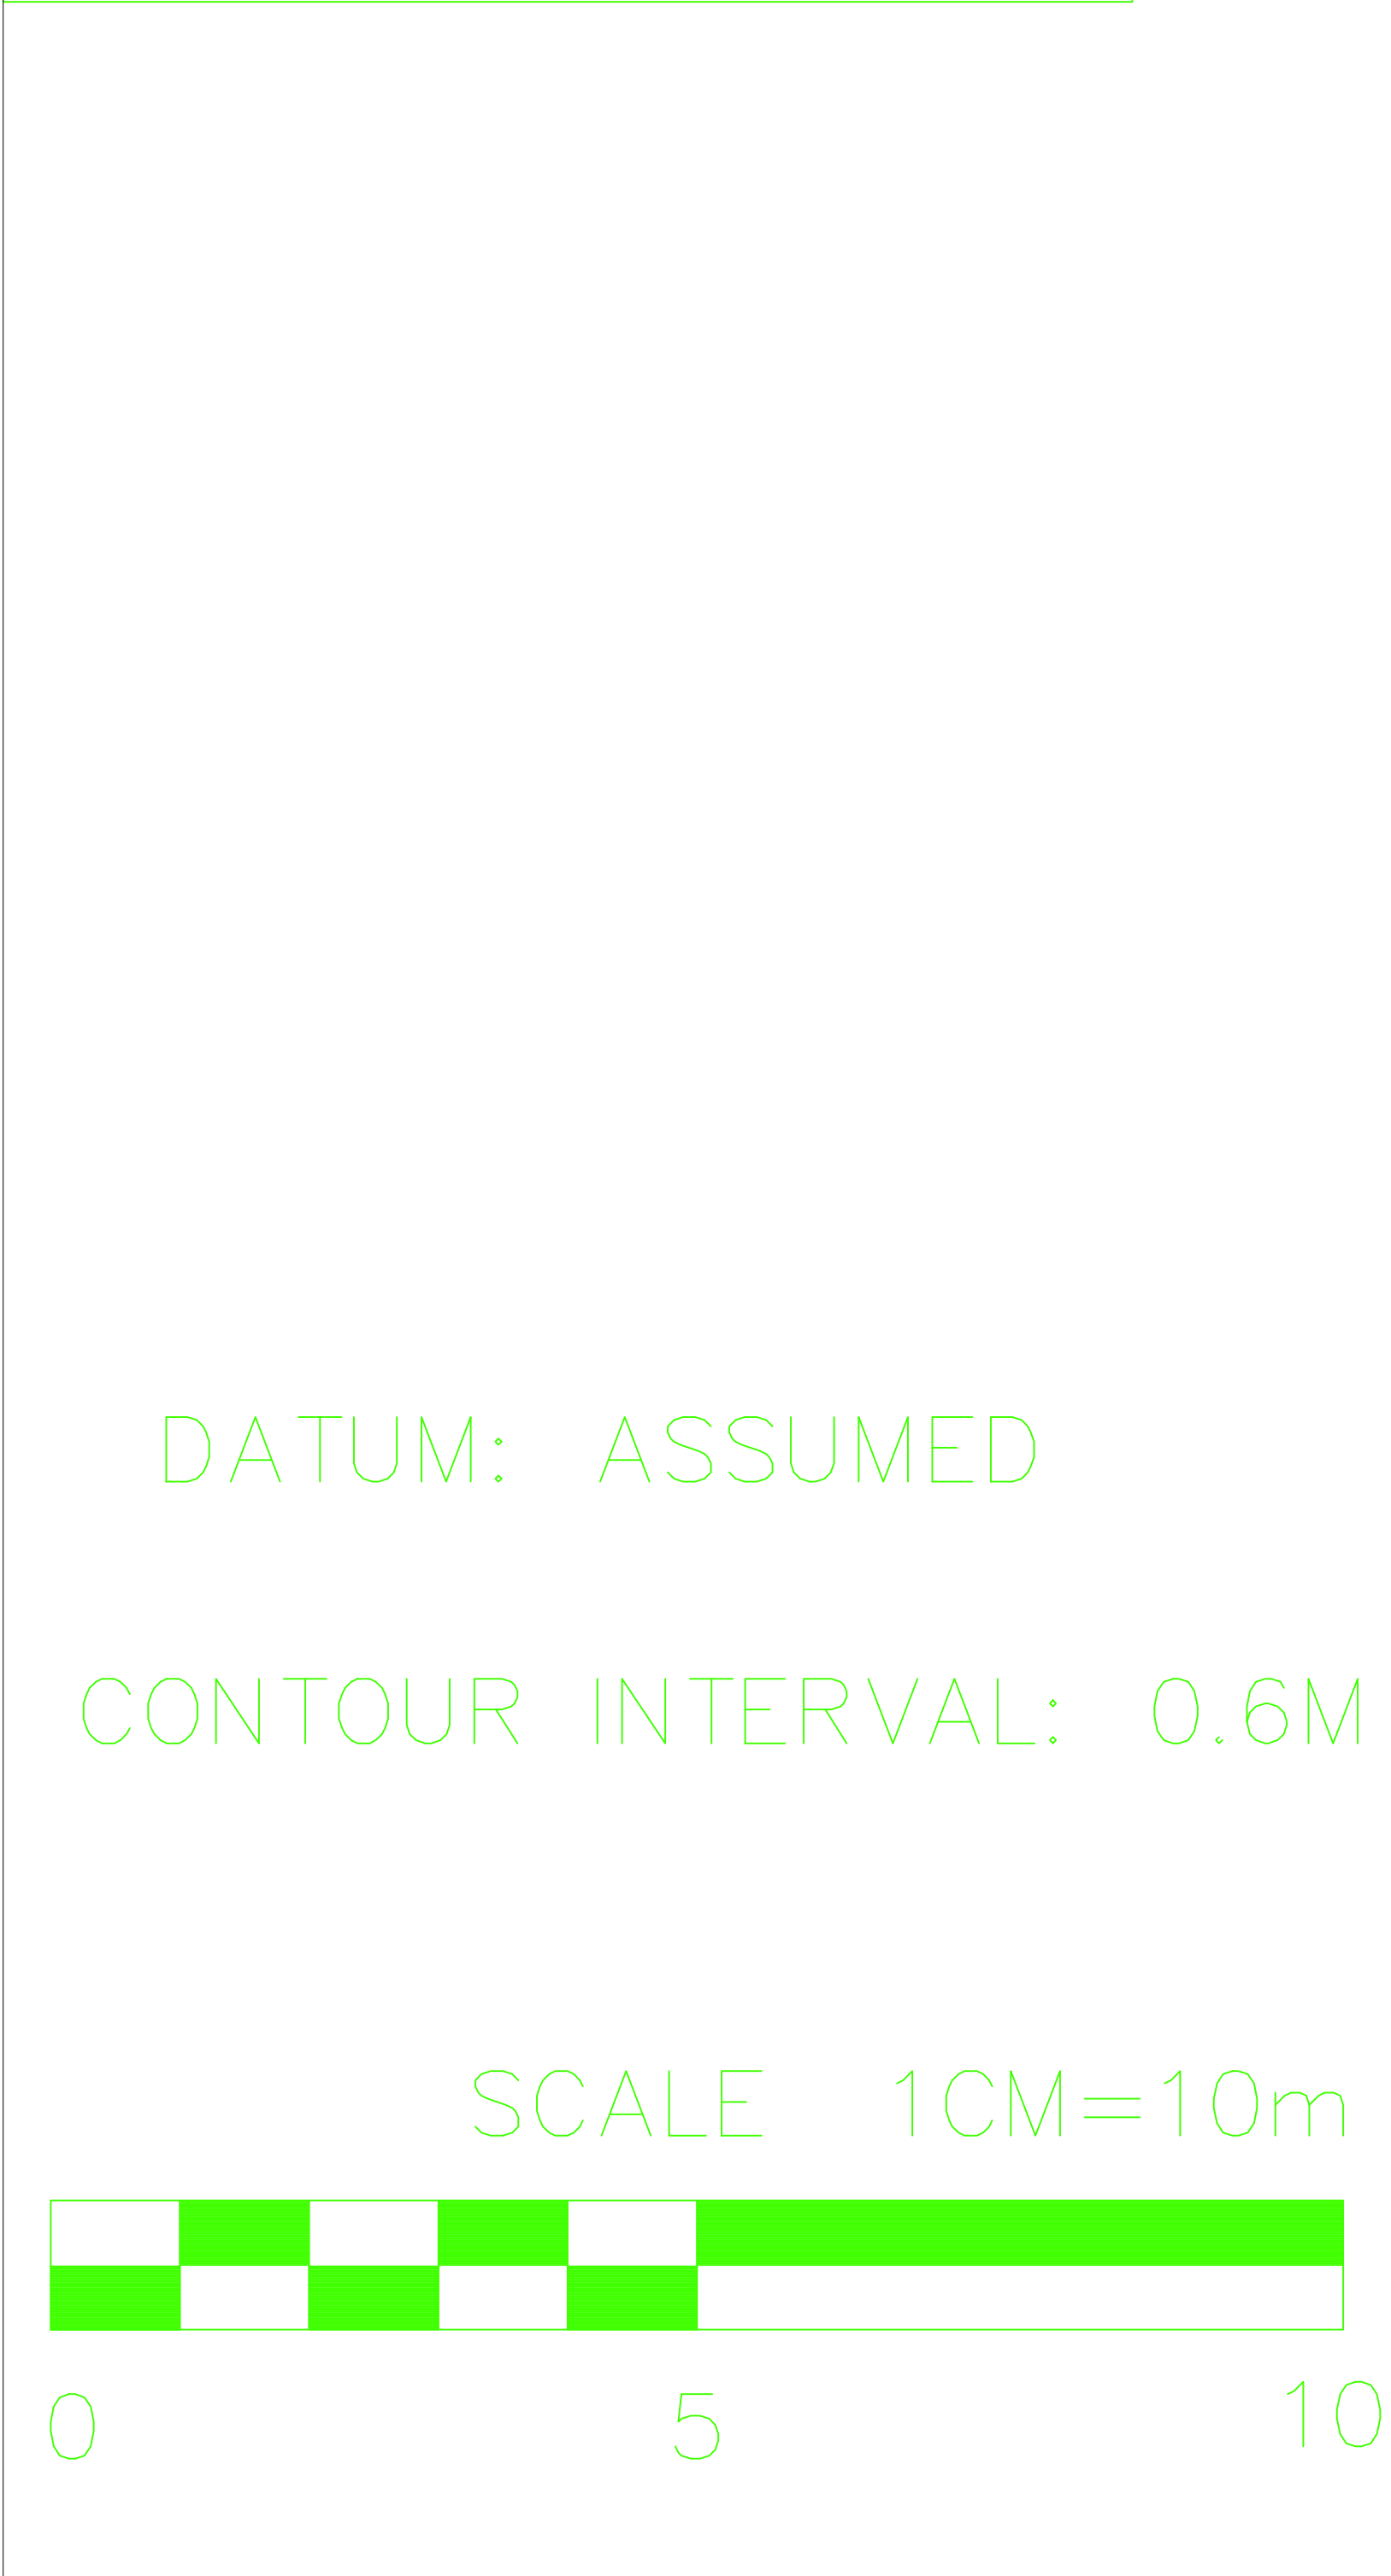

REVISIONS	
01	First Submission				16-03-2023	23-03-2023																																			
Rev. No	DETAILS				DATE PREPARED	DATE CHECKED		STATUS																																	
Owner	
 Dominica Geothermal Development Company Limited Providing a New Connectivity	
PROJECT	
Dominica Geothermal Development Company LTD	
Consultant	
 SOFRECO	
<table><tr><th>Scale</th><th>1/100</th><th>Size</th><th>A0</th><th></th></tr><tr><td></td><td>Date</td><td></td><td>Name</td><td>Signature</td></tr><tr><td>Prepared</td><td>16-03-2023</td><td></td><td>R.M</td><td></td></tr><tr><td>Checked</td><td>23-03-2023</td><td></td><td>C.Y</td><td></td></tr><tr><td>Approved</td><td>30-03-2023</td><td></td><td>A.Z</td><td></td></tr></table>					Scale	1/100	Size	A0			Date		Name	Signature	Prepared	16-03-2023		R.M		Checked	23-03-2023		C.Y		Approved	30-03-2023		A.Z		Document Title: PADU Substation 3311 KV Topographic Survey <table><tr><td>DWG No.</td><td></td><td>SHEET</td><td>REV</td></tr><tr><td>DGDC-TOPO-PADU-SURVEY-001</td><td></td><td>1 of 1</td><td>01</td></tr></table>				DWG No.		SHEET	REV	DGDC-TOPO-PADU-SURVEY-001		1 of 1	01
Scale	1/100	Size	A0																																						
	Date		Name	Signature																																					
Prepared	16-03-2023		R.M																																						
Checked	23-03-2023		C.Y																																						
Approved	30-03-2023		A.Z																																						
DWG No.		SHEET	REV																																						
DGDC-TOPO-PADU-SURVEY-001		1 of 1	01																																						