

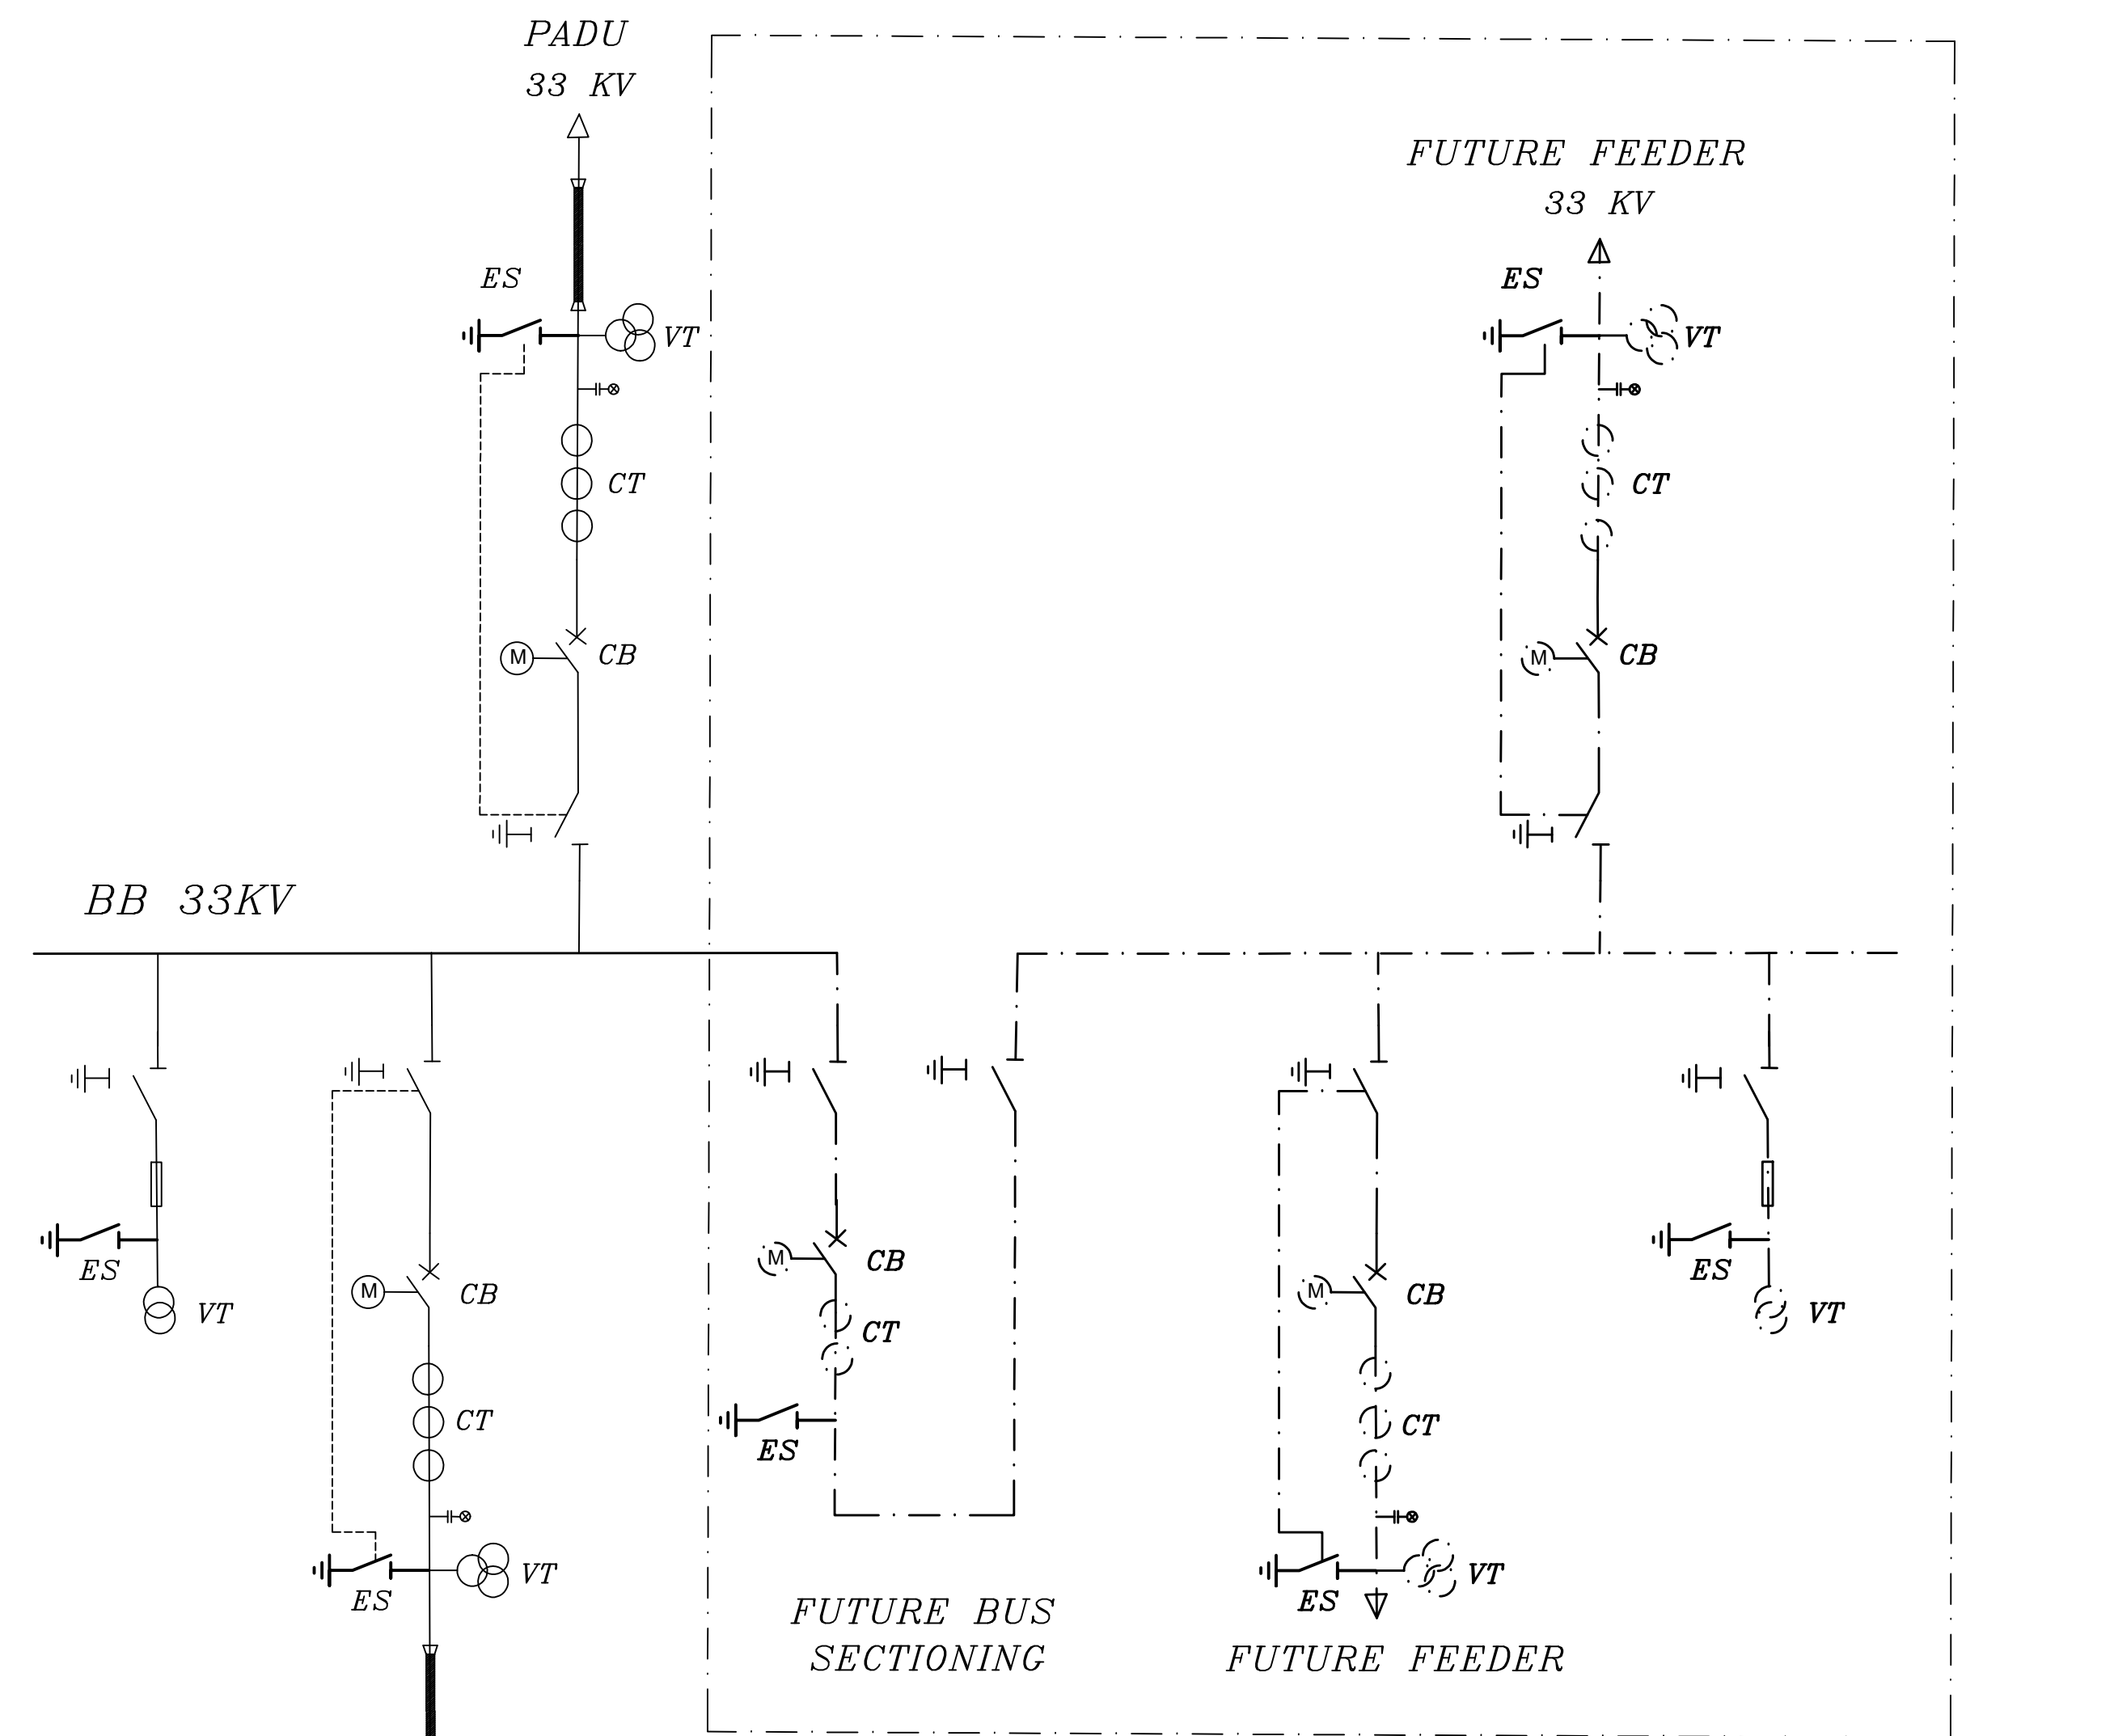
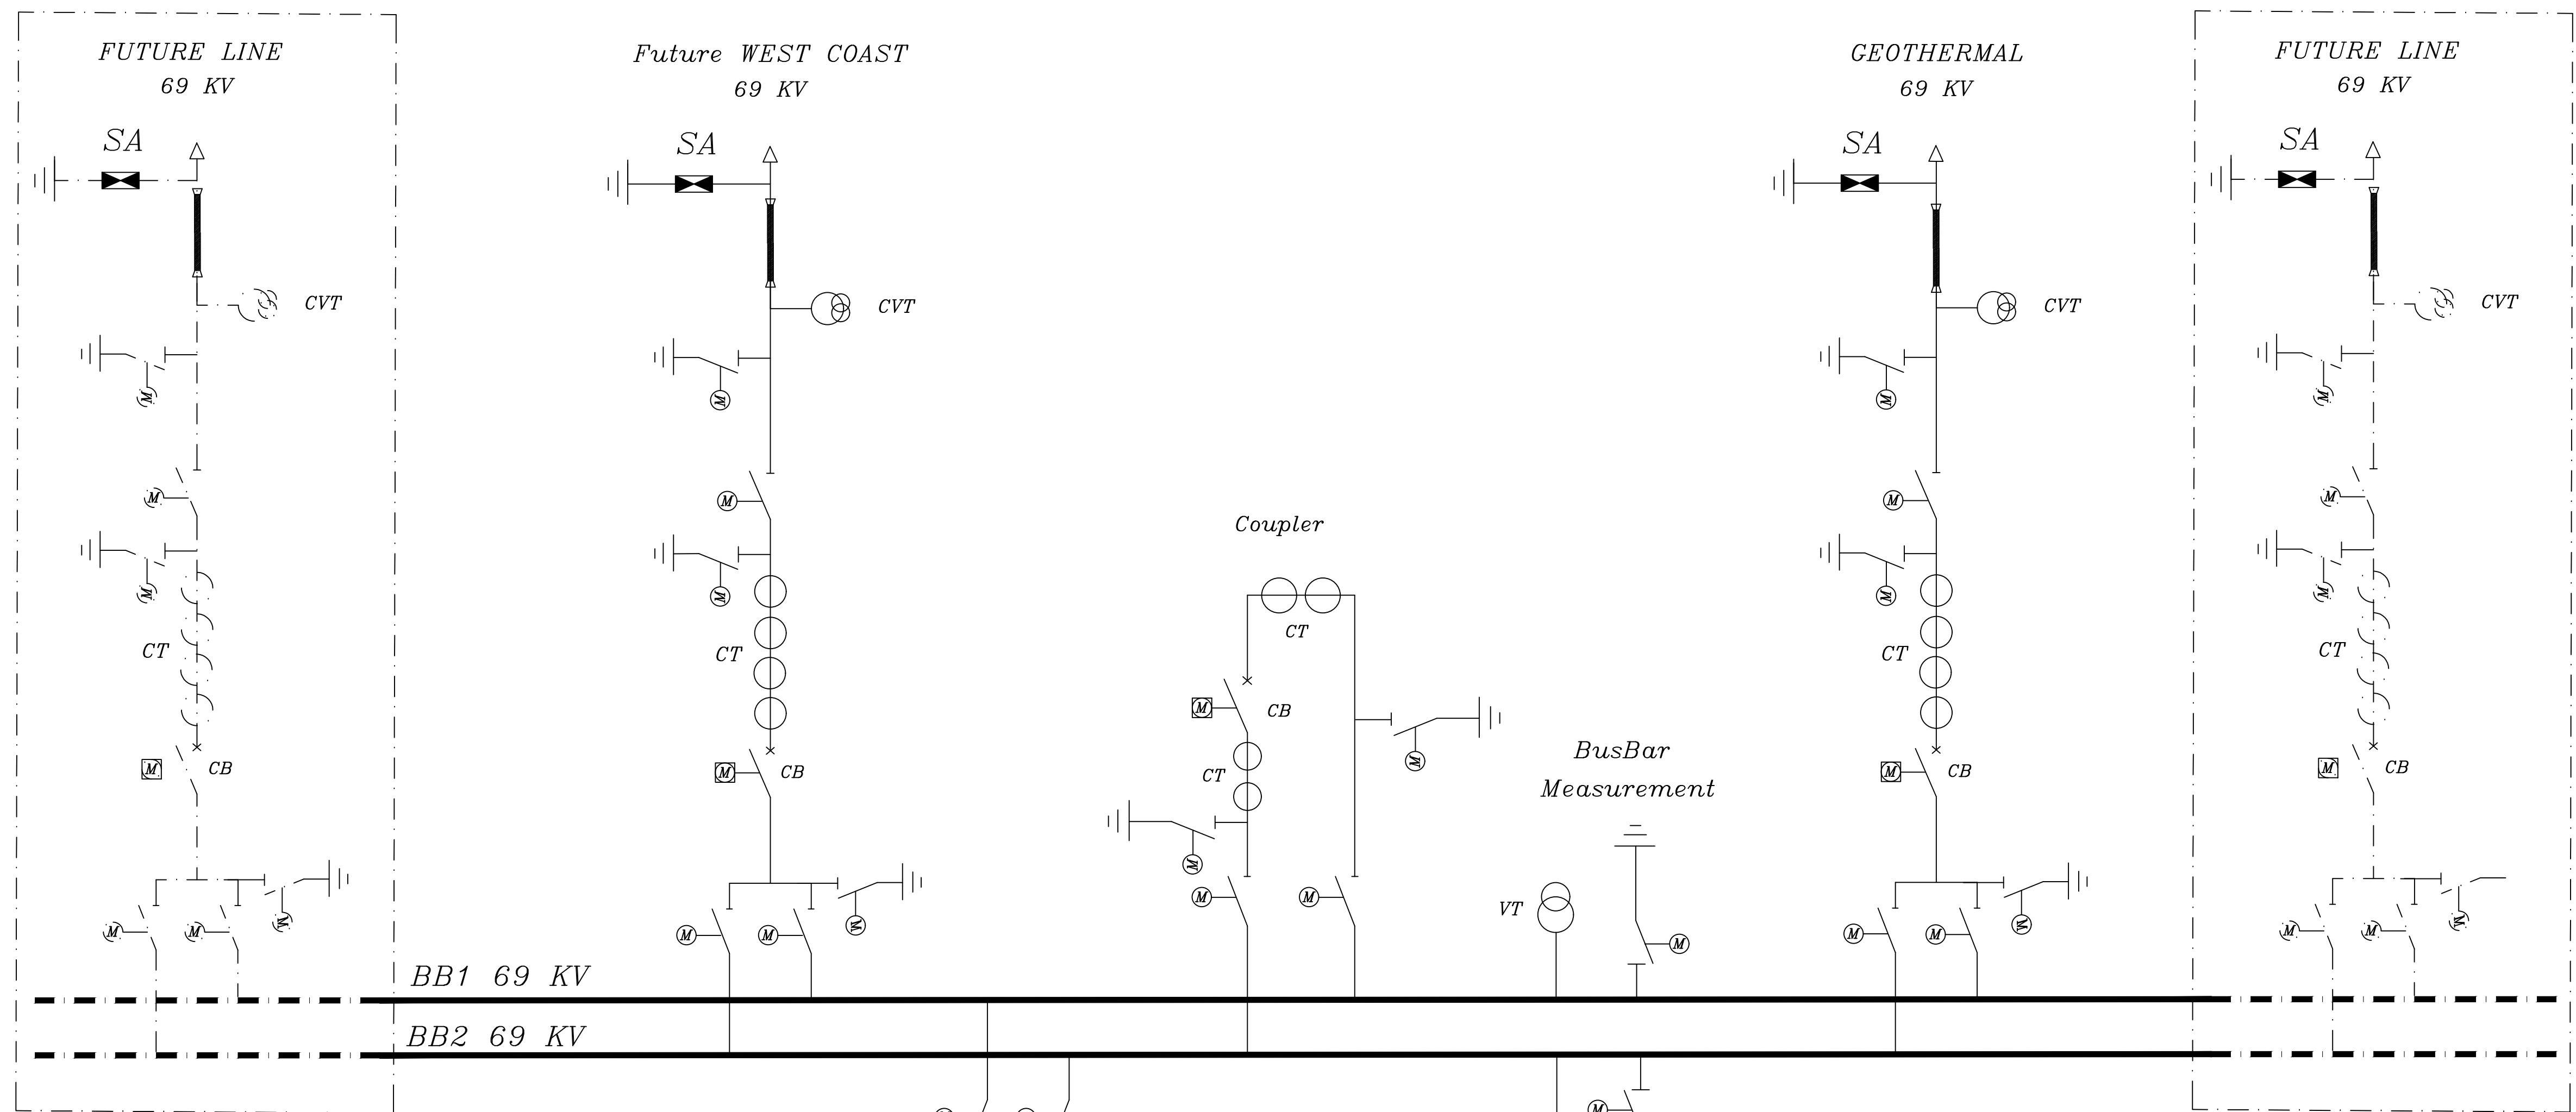
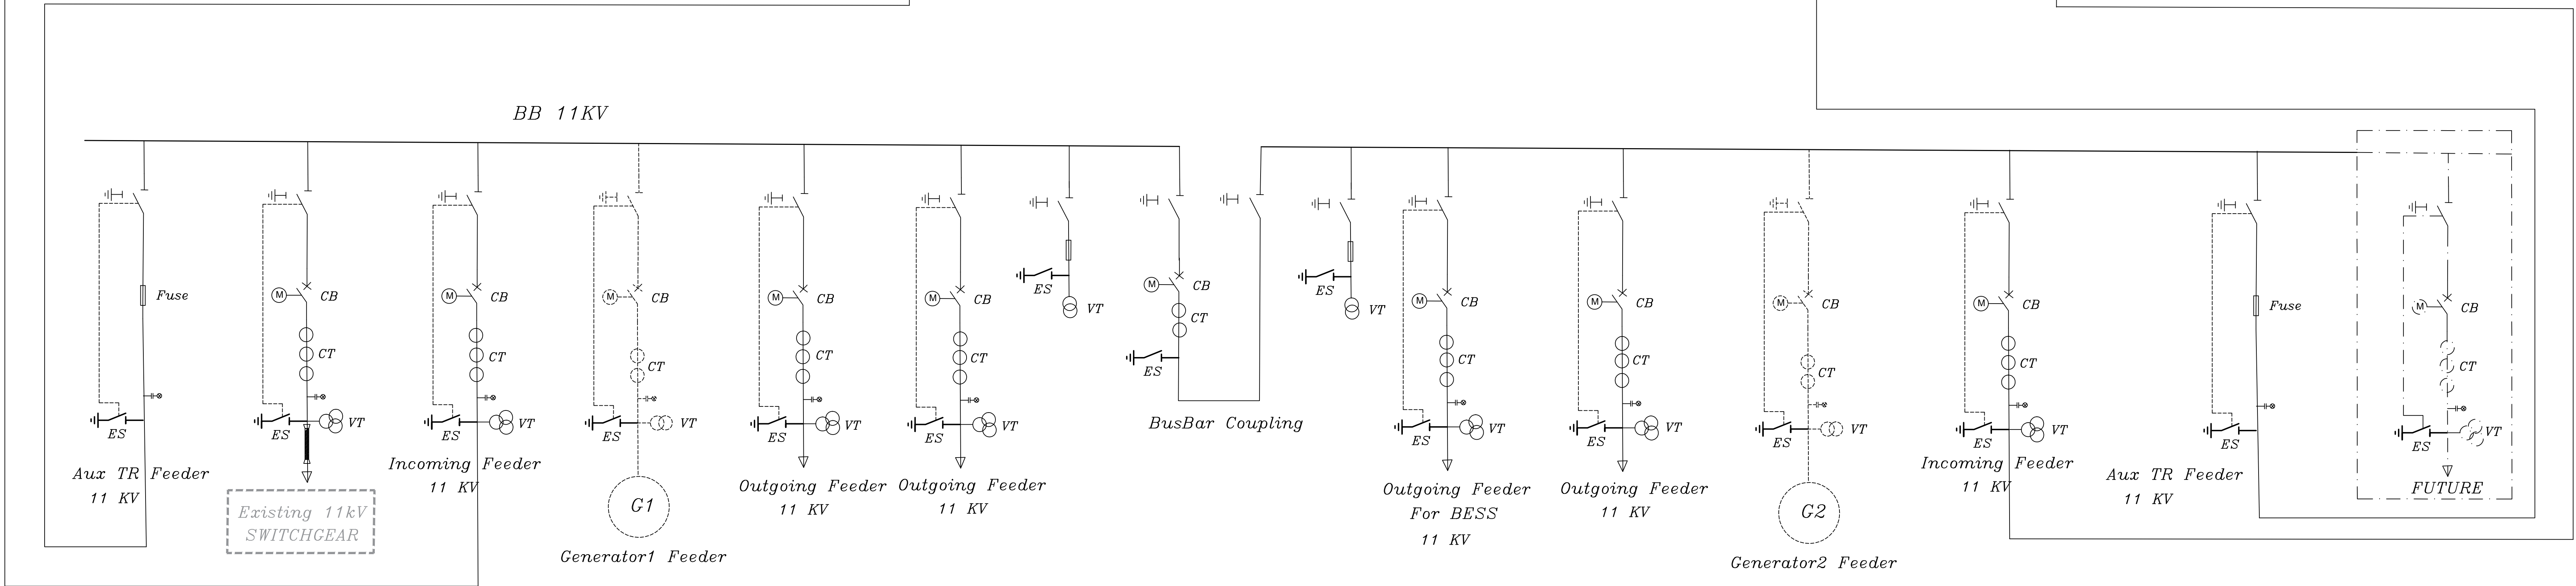


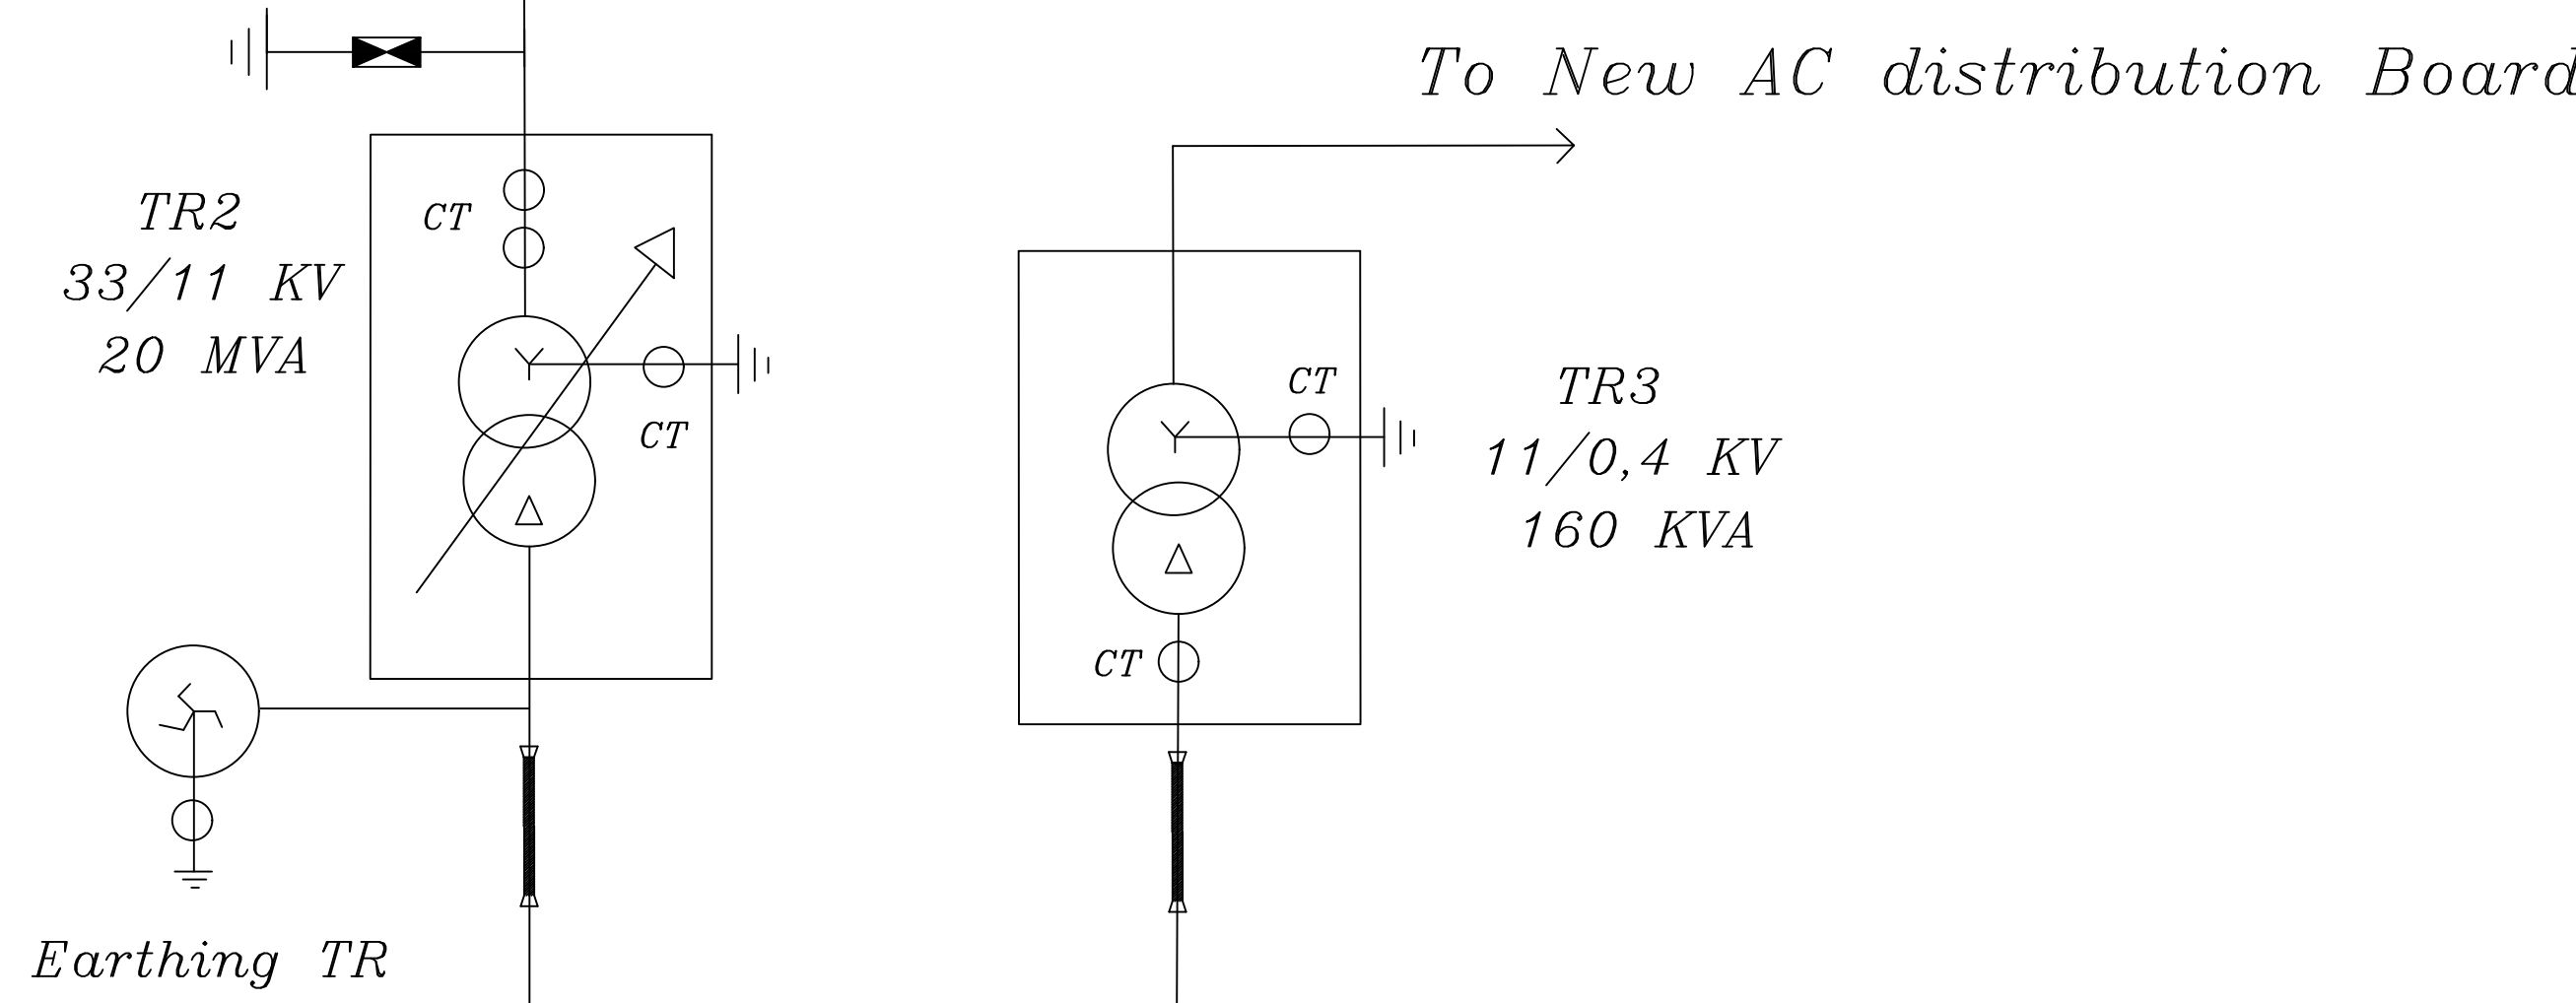

----- EXISTANT INSTALLATION
_____ NEW INSTALLATION
----- FUTURE INSTALLATION

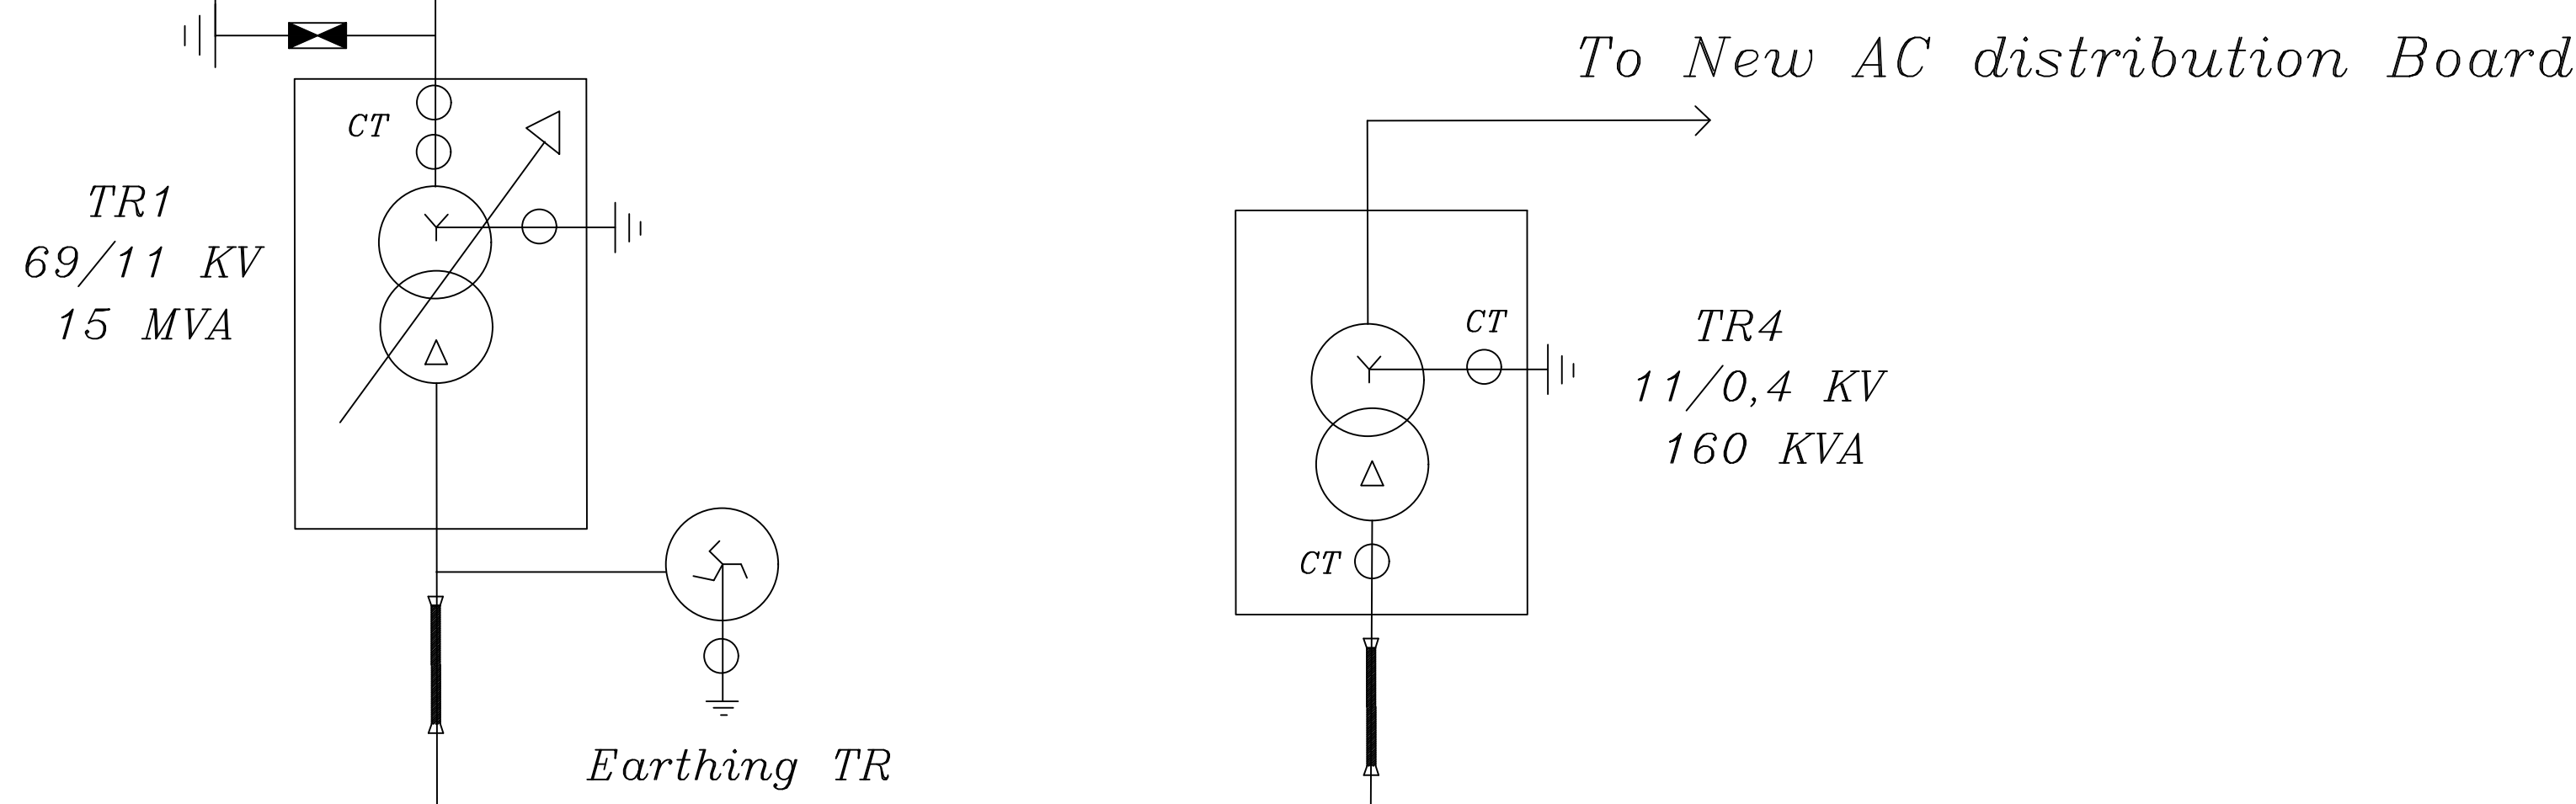

REVISIONS				
02	Second Revision	08-09-2023	08-09-2023	
01	First submission	16-02-2023	23-02-2023	
Rev. No	DETAILS	DATE PREPARED	DATE CHECKED	STATUS
Owner				
 Dominica Geothermal Development Company Limited A Partnership of Nine Companies				
PROJECT				
Dominica Geothermal Development Company LTD				
Consultant				
SOFRECO				
Scale 1/100		Size A0	Document Title:	
	Date	Name	Signature	
Prepared	16-02-2023	R.M		
Checked	23-02-2023	C.Y		
Approved	02-03-2023	A.Z		
DWG No.			SHEET	REV
DGDC-EL-FC-SLD-001			1 of 1	02